


**HAROLD H. KOLB**

REGISTERED PROFESSIONAL LAND SURVEYOR  
LAKE GENEVA, WISCONSIN

HILLTOP DRIVE 66' WIDE

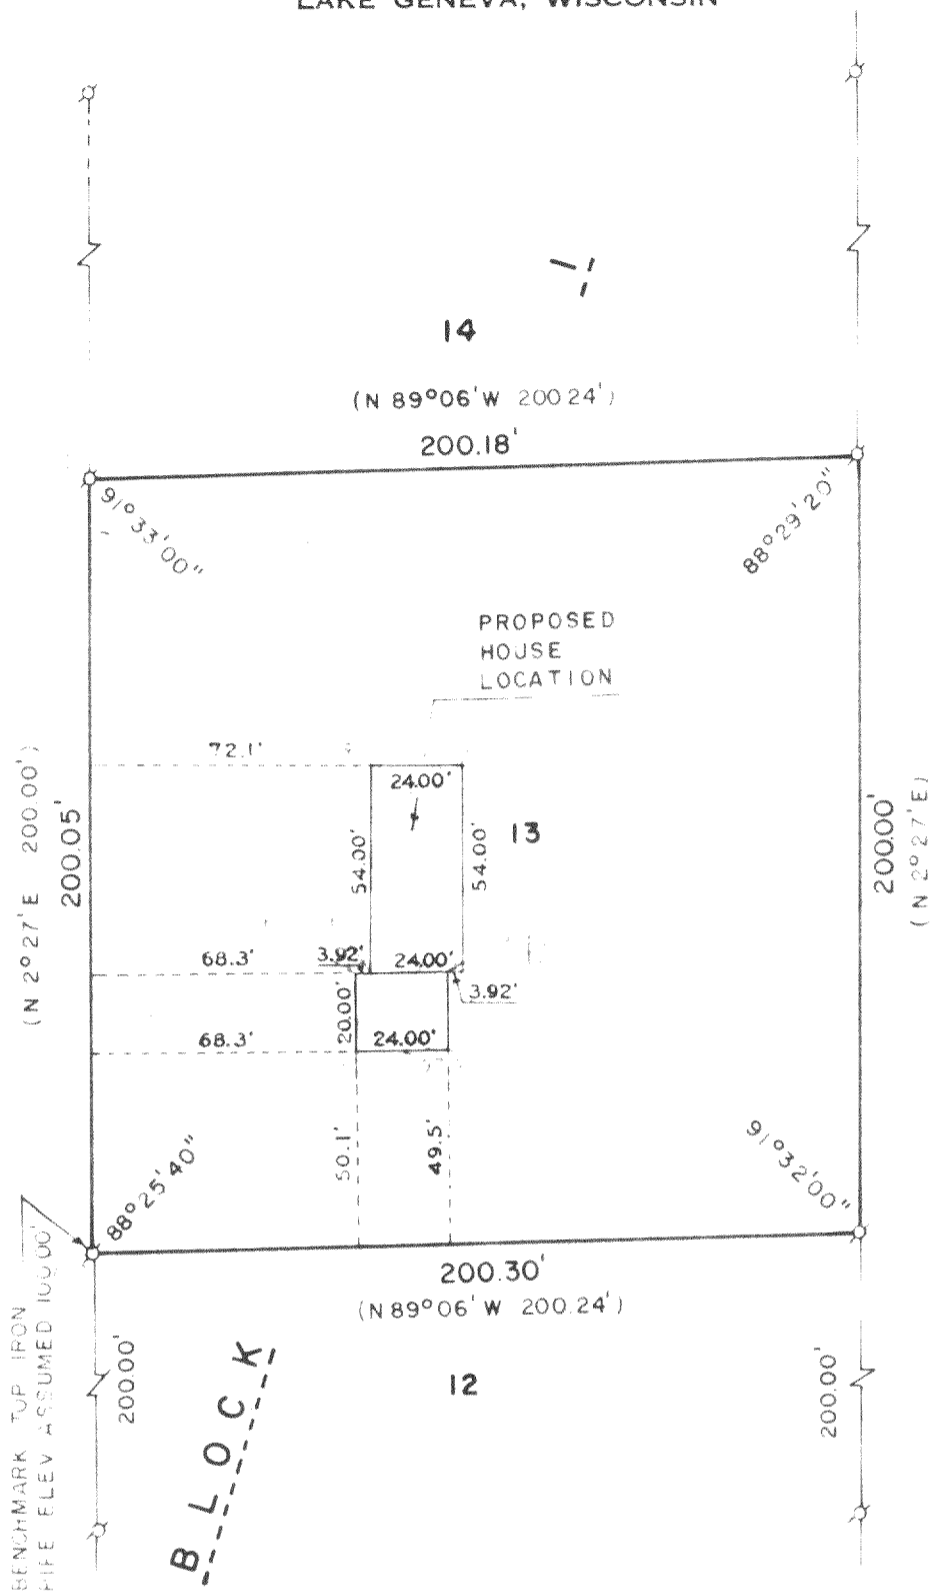


PLAT OF SURVEY OF

LOT 13, BLOCK 1, NEELY TRACT, TOWNSHIP 10 NORTH, RANGE 10 WEST, COUNTY OF WAUKESHA, WISCONSIN.

THE CORNERS AND POINTS HEREON ARE ALL BEING RECORDED.

WITNESSED AND FILED IN THE OFFICE OF THE CLERK OF COURTS

LK-00013

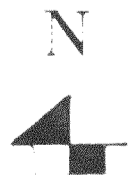

SCALE: 1" = 50'

LEGEND

- ⊙ - IRON PIPE FOUND
- ( ) - AS PLATTED

LK-13

A. DAVID JOHNSON  
WISCONSIN REGISTERED LAND SURVEYOR, S-1132  
DATE \_\_\_\_\_

417-138