PREPARED FOR: Robert Blouin


DESCRIPTION: PARCEL 11 - That part of the Northeast 1/h of Section 9, Town 1 North, Range 17 East, in the Town of Troy, Walworth County, Wisconsin, bounded and described as follows:

Commencing at the Northeast corner of said 1/h Section; thence S 00° 02' h3" W, along the East line of said 1/h Section, 946.60 feet to the point of beginning; continuing thence S 00° 02' h3" W, along said East line, 612.53 feet to a point; thence N 53° 22' 36" W, 752.51 feet to a point; thence N 55° 46' 18" W, 577.98 feet to a point; thence S 68° 15' 56" E, 553.90 feet to a point; thence N 35° 23' 00" E, 564.97 feet to the point of beginning, Containing therein 5.7931 Acres of land

thence S 00° 02' 43" W, along said East line, 612.53 feet to a point; thence N 53° 22' 36" W, 752.51 feet to a point; thence N 55° 46' 15" W, 577.98 feet to a point; thence S 68° 15' 56" E, 553.90 feet to a point; thence N 35° 23' 00" E, 564.97 feet to the point of beginning. Containing therein 5.7931 Acres of land.

Together with an easement for ingress and egress h0 feet in width lying 20 feet on each side of the following described centerline:

Commencing at the Northeast corner of said 1/L Section; thence S 00° 02' 13" W, along the East line of said 1/L Section, 946.60 feet to a point; thence S 85° 23' 00" W, 286.71 feet to the point of beginning of said centerline; thence S 29° 30' 11" E, 5.02 feet to a point; thence S 10° 07' 07" E, 215.24 feet to a point of curve; thence southwesterly along a curved line (having a radius of 110.00 feet with its center to the west and a chord 153.50 feet in length which bears S 31° 07' 38" W), an arc distance of 169.89 feet to the point of termination of said centerline.

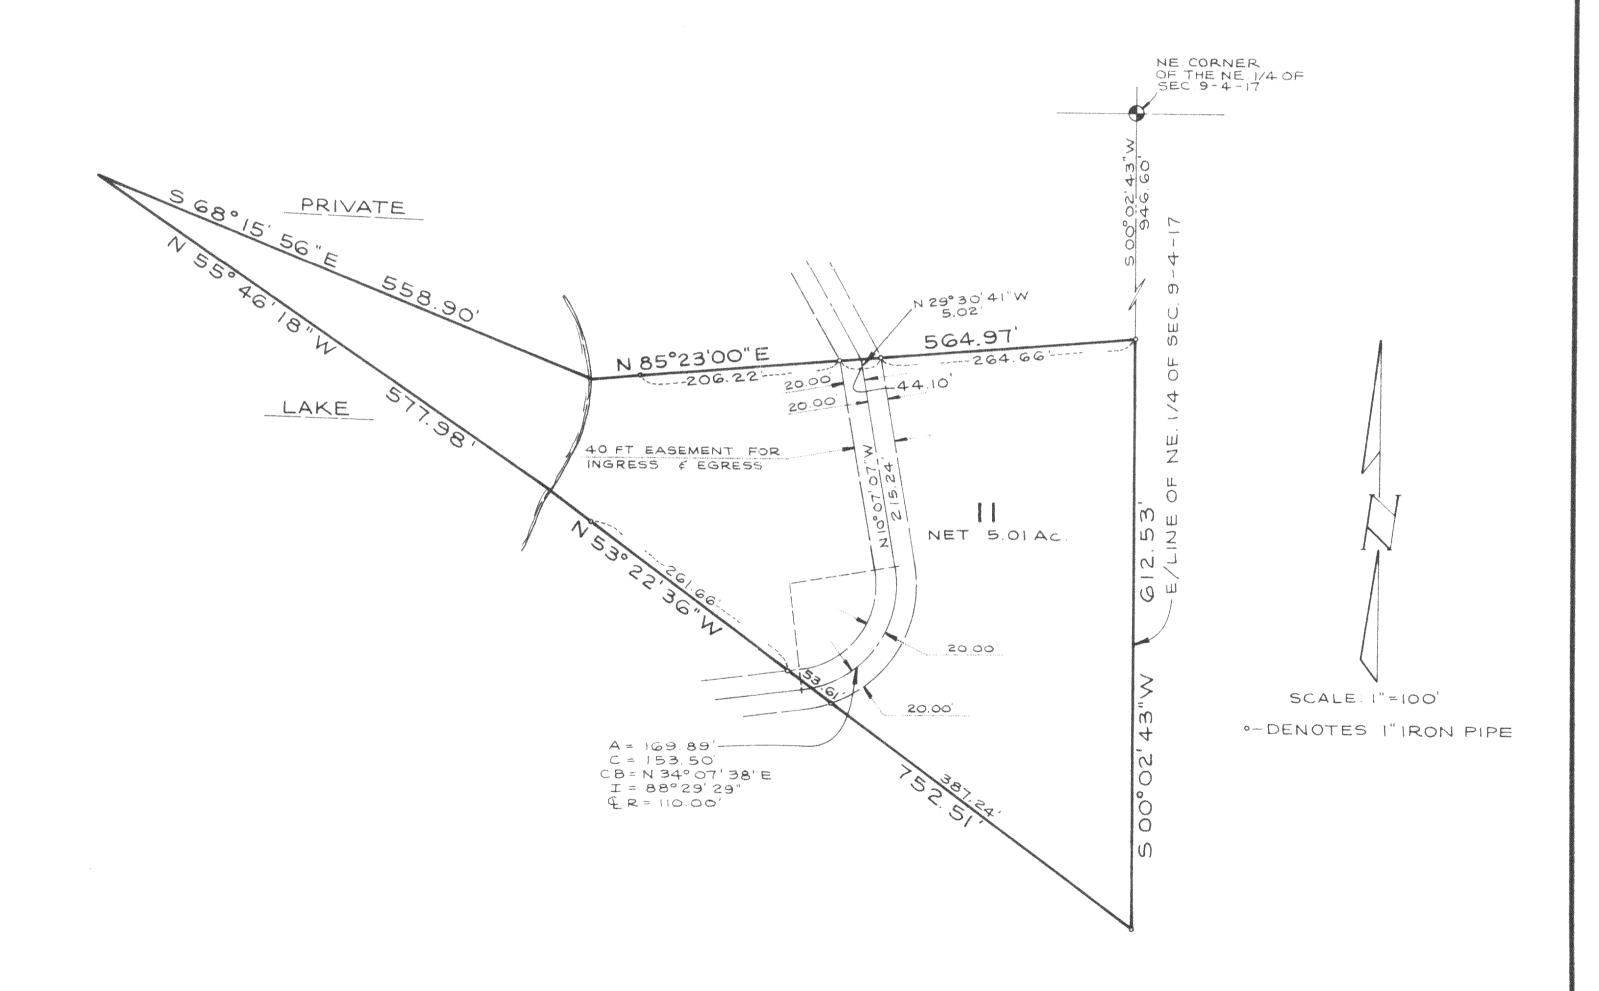

STATE OF WISCONSIN COUNTY OF WAUKESHA

I hereby certify that I have surveyed the above described property and the above map is a true representation thereof and shows the size and location of the property, its exterior boundaries, the location of all visible structures and dimensions of all principle buildings thereon, boundary fences, apparent easements, roadways and visible encroachments, if any.

This survey is made for the present owners of the property, and also those who purchase, mort gage, or guarantee the title thereto within one (I) year from date hereof.

Recertified_______, this 28th day of November 1979

WILLIAM E YACH Registered Land Surveyor

JOB NO

REVISIONS	JOHNSON, AVERILL & ASSOC. INC. WAUKESHA, WISCONSIN				
SEAL MILLIAM E. YACH S 1364 BROOKFIELD,	PLAT OF SURVEY OF PARCEL II OF PROPERTY OF ROBERT BLOUIN LOCATED IN THE NORTHEAST 1/4 OF SEC. 9, T.4N., R.17E. TOWN OF TROY, WALWORTH CO., WISC.				
SURVERINGE	DRAWN R.L. 11/19/79 DATE	CHECKED W.E.Y. 11/19/79 DATE	APPROVED CITY ENGINEER DATE	JOB NO.	SHEET OF FILE NO.