
PREPARED FOR: Robert Blouin

DESCRIPTION: That part of the Northeast 1/4 of Section 9, Town 4 North, Range 17 East, in the Town of Troy, Walworth County, Wisconsin, bounded and described as follows:

Commencing at the Northeast corner of said 1/4 Section; thence S 00° 02' 13" W, along the East line of said 1/4 Section, 1977.38 feet to a point in the South line of the North 1/2 of Northeast 1/1 of the Southeast 1/1 of said 1/4 Section, thence N 88° 54' 48" W, along said South line, 880.71 feet to the point of beginning; continuing thence N 88° 54' 48" W, along said South line, 395.00 feet to a point; thence N 03° 07' 30" W, along a fence line, 644.19 feet to an angle iron set in concrete; thence N 23° 34' 57" E, 572.67 feet to a point; thence S 19° 52' 39" E, 538.00 feet to a point; thence S 01° 32' 26" E, 669.86 feet to the point of beginning. Containing therein 8.5164 Acres of land.

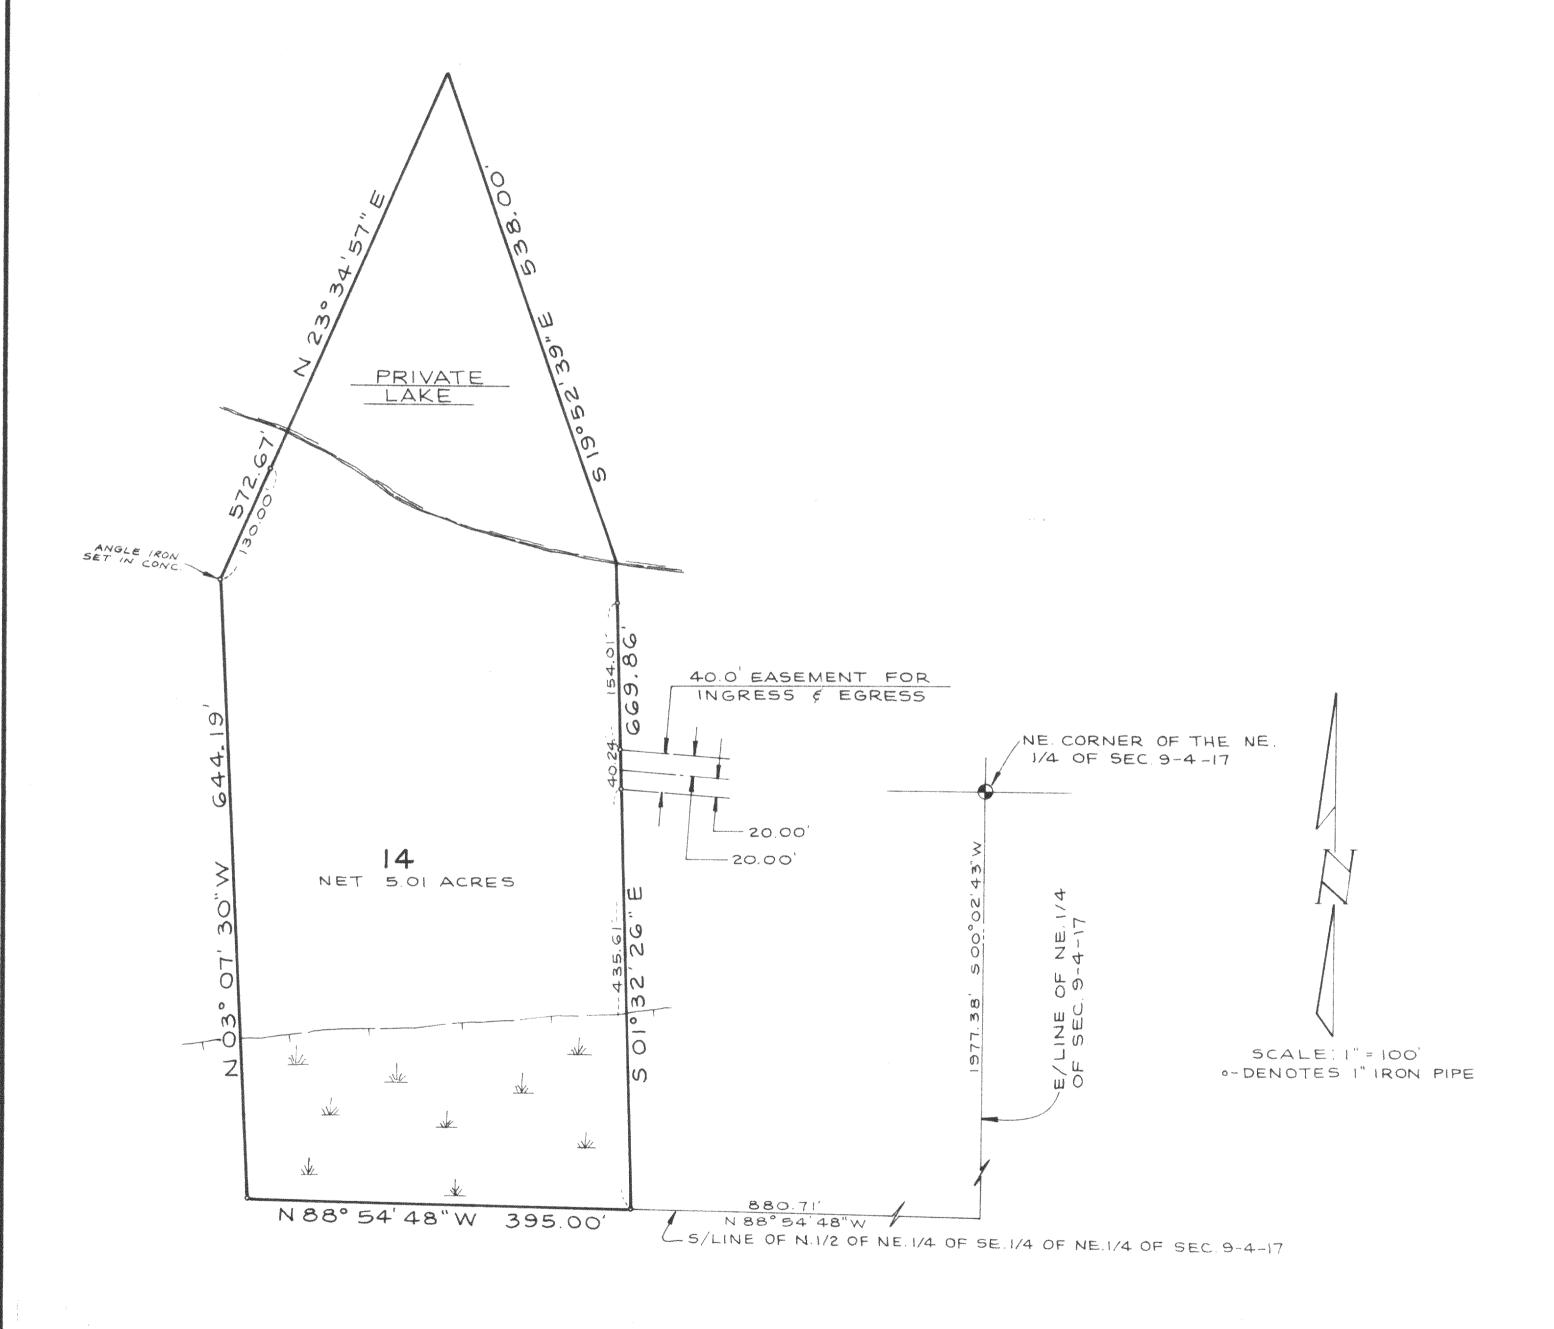

STATE OF WISCONSIN COUNTY OF WAUKESHA

I hereby certify that I have surveyed the above described property and the above map is a true representation thereof and shows the size and location of the property, its exterior boundaries, the location of all visible structures and dimensions of all principle buildings thereon, boundary fences, apparent easements, roadways and visible encroachments, if any

This survey is made for the present owners of the property, and also those who purchase, mort gage, or guarantee the title thereto within one (I) year from date hereof.

Recertified WILLIAM E YACH REgistered Land Surveyor

JOB NO

REVISIONS	JOHNSON, AVERILL & ASSOC. INC. WAUKESHA, WISCONSIN				
SEAL		PL.	AT OF SURV	VEY	
			OF		
1911,6CONS 194	PARCEL 14				
WILLIAME	OF PROPERTY OF				
WILLIAM E. YACH	ROBERT BLOUIN				
\$\frac{1}{4}	LOCATED IN THE NORTHEAST 1/4 OF SEC. 9, T.4N., R. 17 E				
9ROOKFIELD,	IN THE TOWN OF TROY, WALWORTH COUNTY, WISC.				
1 /0 8	DRAWN	CHECKED	APPROVED	JOB NO.	SHEET OF
	R.L.	W.E.Y.			FILE NO.
	11-20-79	11-20-79	CITY ENGINEER		
	DATE	DATE	DATE		