

PRELIMINARY PLAT  
OF

The North forty acres of the West 1/2 of the Southwest 1/4 of Section 32, Town 4 North, Range 17 East, Walworth County, Wisconsin.  
Together with a right-of-way for access to the above described land, said right-of-way being described as follows, to-wit: A right of way across part of Section 32, T4N, R17E, and Section 5, T3N, R17E, of Walworth County, Wisconsin, described as follows, to wit: Beginning at the North-East corner of the Southwest 1/4 of the Southwest 1/4 of said Section 32; thence South along the 1/16th Section line 1320 feet more or less to the South line of said Section 32; thence West along said Section line 57 feet more or less to the North-South 1/16th Section line of the North-West 1/4 of said Section 5; thence South along said 1/16th Section line in the Northwest 1/4 of Section 5 to the North right of way line of County Trunk A; thence Southwesterly along the highway to a point that is located 24 feet West of said North-South 1/16th Section line; thence North parallel to said North-South 1/16th Section to the North line of said Section 5; thence continue North 40 feet; thence East 57 feet more or less to a point located 24 feet West of the North-South 1/16th Section line in the Southwest 1/4 of said Section 32; thence North parallel to the 1/16th Section line of the N line of the Southwest 1/4 of the Southwest 1/4 of Section 32; thence East 24 feet to the place of beginning.

OWNERS: JAMES R. AND MARILYN T. SCHOBURG  
RT 4, BOX 96  
ELKHORN, WI 53121




BEARINGS REFERENCED  
TO THE WEST LINE  
OF SECTION 32  
ASSUMED AS NORTH



Copyright © 1989 by Jensen Surveying & Mapping S.C.

All rights reserved. No part of this survey plat may be reproduced or transmitted in any form by any means - graphic, electronic, or mechanical, including photocopying, tracing, or information storage and retrieval systems - without permission in writing from Thomas P.A. Jensen, Jensen Surveying & Mapping S.C.

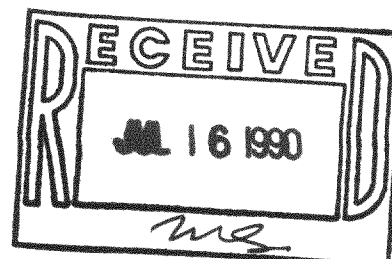


Tax # LT-32-104

417-269

Sheet no. 1 of 1 sheets.  
Job reference number:  
1989-139

- Legend
- COUNTY SECTION MARKER
  - FOUND IRON PIPE
  - SET IRON PIPE
  - △ SOIL BORING

JENSEN SURVEYING & MAPPING S.C.  
45 South Wisconsin Street P.O. Box 322  
Elkhorn, Wisconsin 53121  
(414) 723-3434

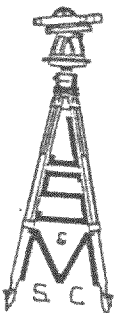

Scale: 1" = 100'



Mapping date: 12-12-1989  
Revisions: 12-20-1989  
1-16-1990