



PLAT OF SURVEY

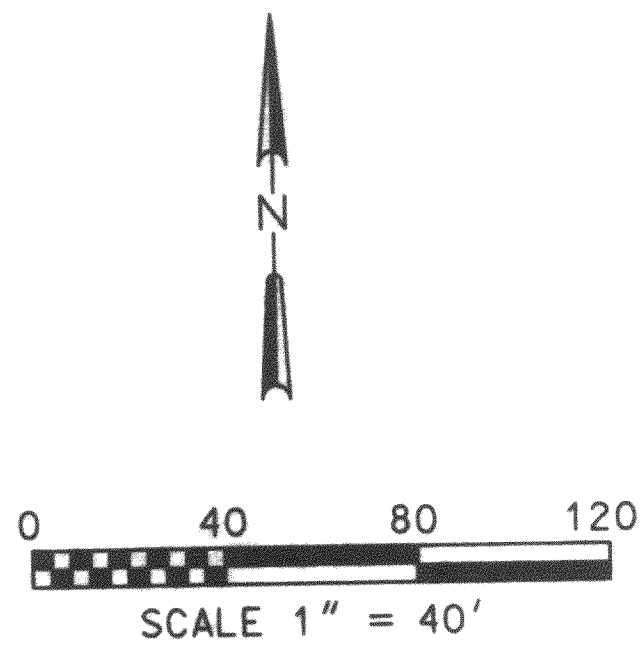

LEGEND

	SET 1"x24" IRON PIPE
	FOUND REBAR
	POWER POLE W/OVERHEAD ELECTRIC
	EDGE OF PAVEMENT
	FENCE
	EDGE OF GRAVEL
	LIGHT POLE
	BOLLARD
	CONCRETE

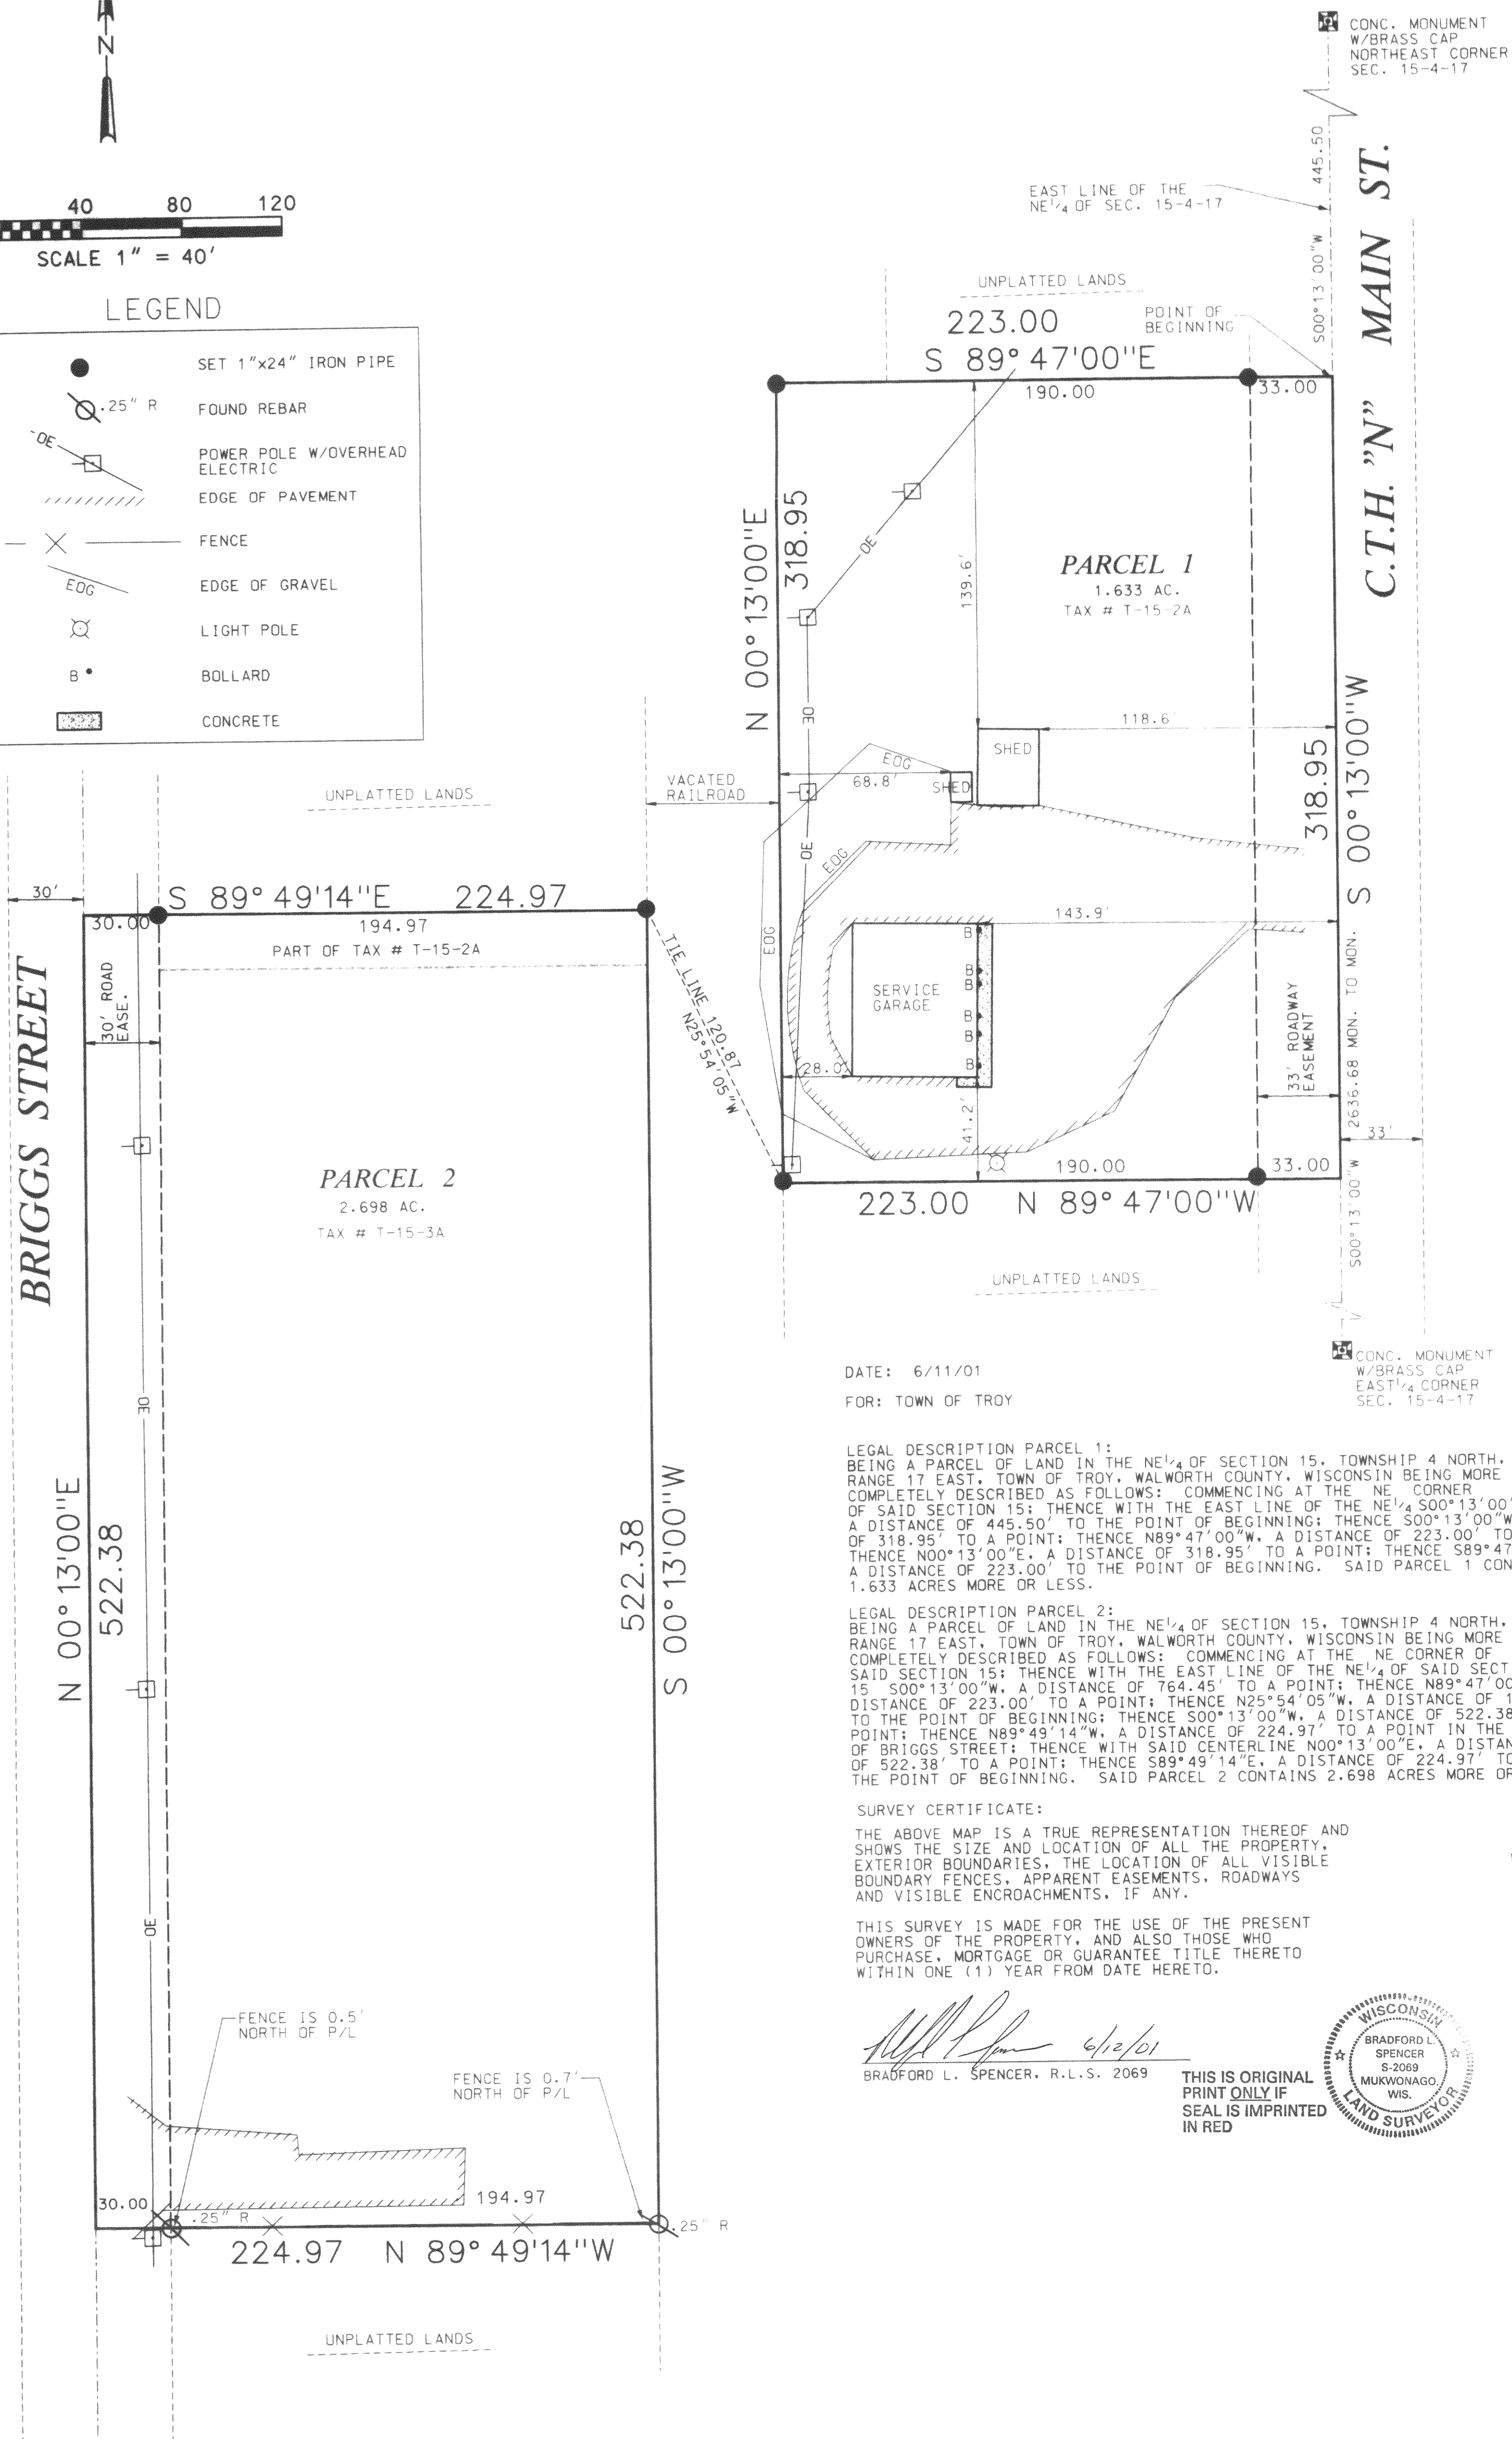

RSV#0111.DGN
6/11/01

RSV ENGINEERING, INC.
ENGINEERS, PLANNERS, SURVEYORS
CONSTRUCTION MANAGERS,
ENVIRONMENTAL SCIENTISTS
801 MAIN STREET MUKWONAGO, WI 53149 262.363.2004 FAX 262.363.2119

LT-15-3A
LT-15-2A
417-646