

# PLAT OF SURVEY



Engineers • Land Surveyors • Environmental Scientists  
801 MAIN STREET MUKWONAGO, WISCONSIN 53149 (262)363-2004

FOR: MERRIE MARTIN

DATE: 2-6-02



DESCRIPTION: LOT 10 OF THE ORCHARDS, BEING PART OF THE NW<sup>1</sup>/<sub>4</sub>, SW<sup>1</sup>/<sub>4</sub>, SE<sup>1</sup>/<sub>4</sub>, AND NE<sup>1</sup>/<sub>4</sub> OF THE NW<sup>1</sup>/<sub>4</sub> OF SECTION 25, TOWN 4 NORTH, RANGE 17 EAST, TOWN OF TROY, WALWORTH COUNTY, WISCONSIN.

CURVE TABLE

NO.	DELTA	ARC	RADIUS	CHORD	CHD. BRG.
C1	17° 36' 24"	229.00	745.21	228.10	N05° 35' 15" W
C2	90° 17' 30"	47.28	30.00	42.53	N59° 32' 12" W
C3	05° 05' 19"	53.56	603.11	53.55	S77° 51' 42.5" W



SCALE: 1" = 60'

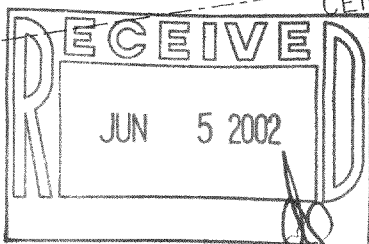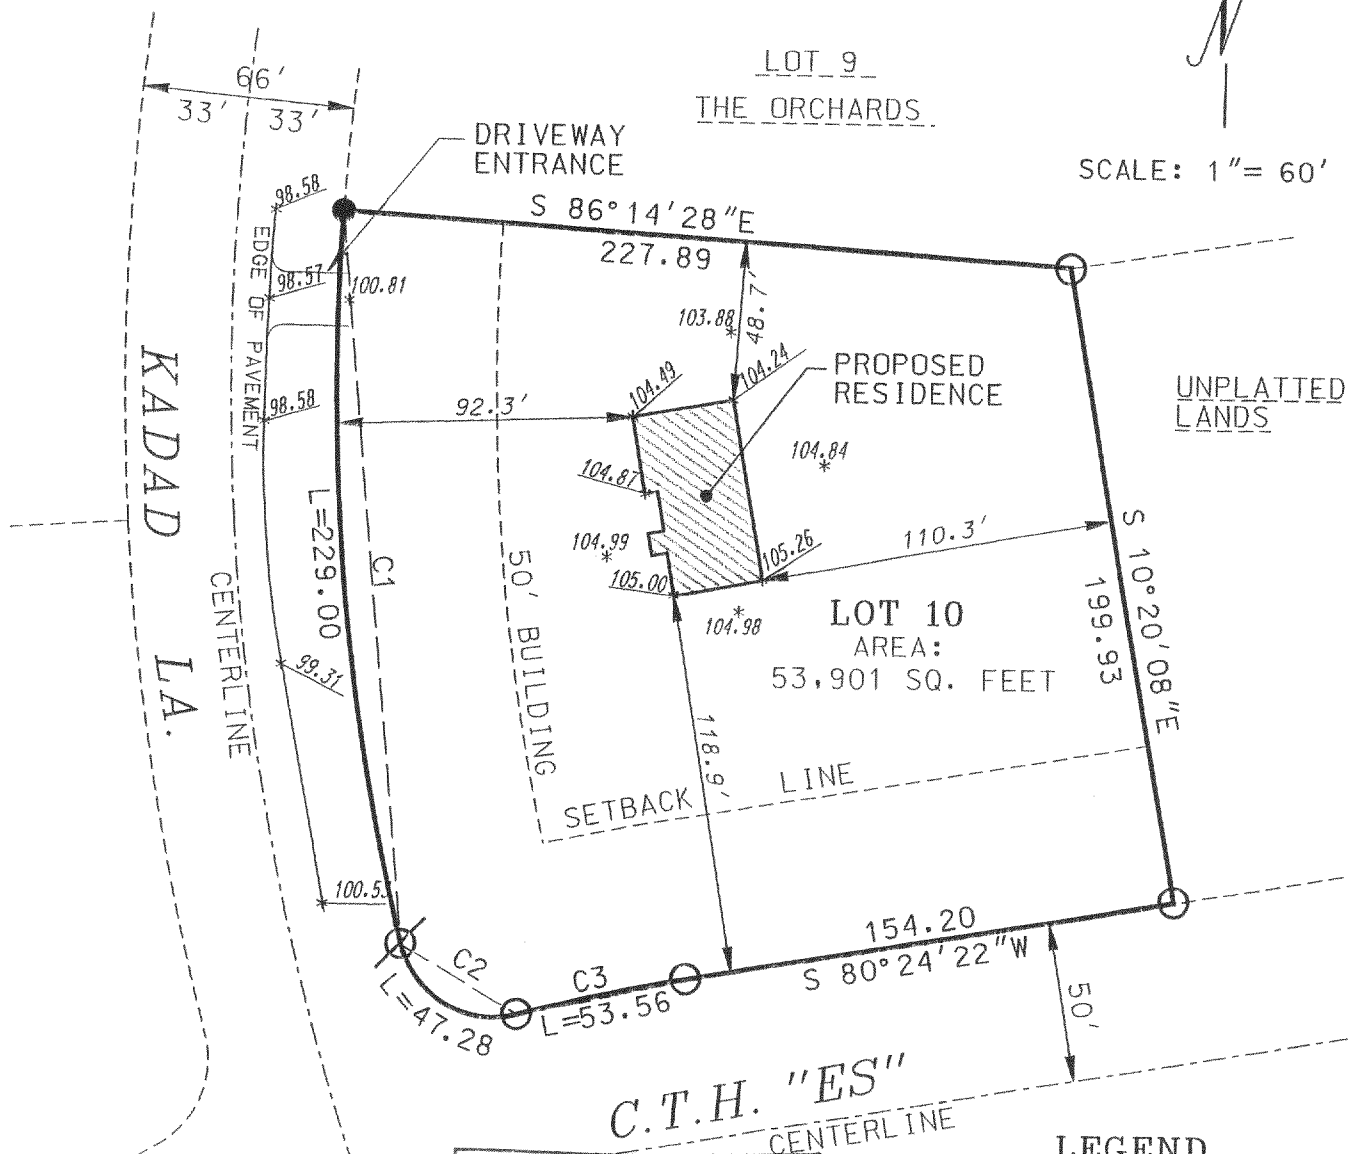


LEGEND

104.84 *	EXIST. GROUND ELEV.
○	2" IRON PIPE FOUND
⊗	2" IRON PIPE SET
●	1" IRON PIPE FOUND

THE ABOVE MAP IS A TRUE REPRESENTATION THEREOF AND SHOWS THE SIZE AND LOCATION OF ALL THE PROPERTY, EXTERIOR BOUNDARIES, THE LOCATION OF ALL VISIBLE BOUNDARY FENCES, APPARENT EASEMENTS, ROADWAYS AND VISIBLE ENCROACHMENTS, IF ANY.

THIS SURVEY IS MADE FOR THE USE OF THE PRESENT OWNERS OF THE PROPERTY, AND ALSO THOSE WHO PURCHASE, MORTGAGE OR GUARANTEE TITLE THEREIN WITHIN ONE (1) YEAR FROM DATE HERETO.

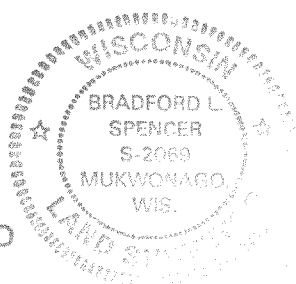

BRADFORD L. SPENCER, R.L.S. 2069  
RSV#02035

LAB-10 417-662

THIS IS ORIGINAL  
PRINT ONLY IF  
SEAL IS IMPRINTED  
IN RED