ABERNATHY and ASSOCIATES

Kenneth B. Abernathy Jr.

W4056 BRAY RD. ELKHORN, Wi. 53121

PHONE: (262) 723-4260 (OFFICE) (262) 723-7209 (FAX)


Wisconsin Registered Land Surveyor

S-1594

Email: abernathy@elknet.net

PLAT OF SURVEY

LOT 23 AND THE NORTH 1/2 OF LOT 24 OF BOOTH LAKE HEIGHTS SUBDIVISION, LOCATED IN SECTIONS 13 AND 14, TOWN 4 NORTH, RANGE 17 EAST, TROY TOWNSHIP, WALWORTH COUNTY, WISCONSIN.

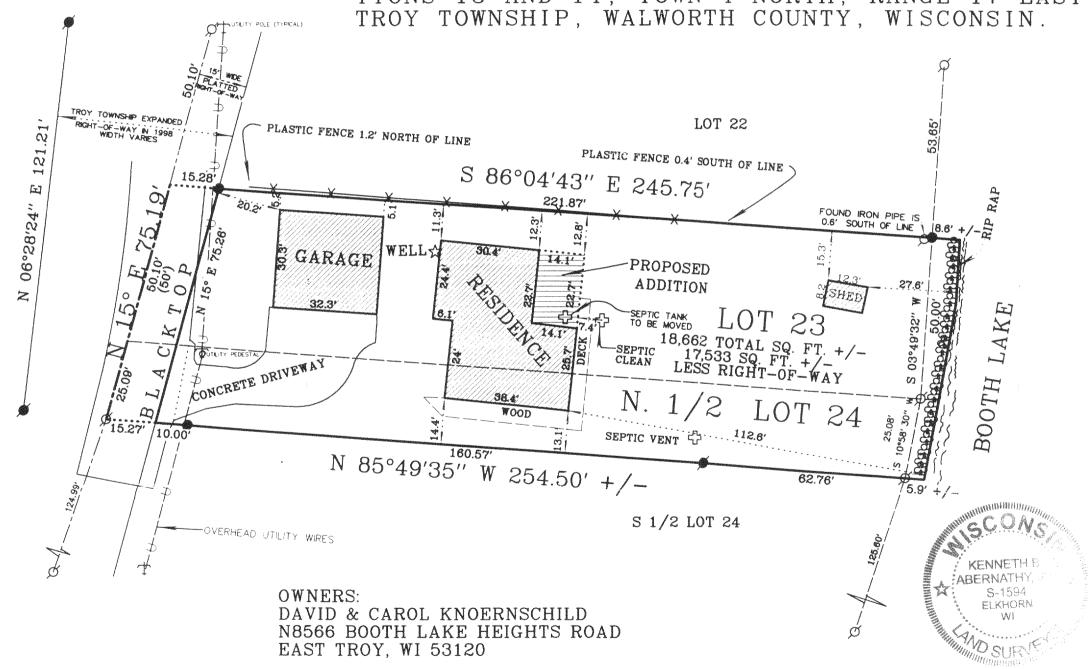

REVISED FEBUARY 24, 2003

Legend

O FOUND IRON PIPE

FOUND IRON ROD

FOUND BRASS CAPPED MONUMENT

FOUND CONCRETE MONUMENT


CHISEL CUT IN CONCRETE


SET IRON ROD, 24" LONG, WEIGHING 1.5 LBS./LINEAL FT., 3/4" DIA.

SET IRON ROD, 30" LONG, WEIGHING 4.5 LBS./LINEAL FT., 1-11/16" DIA.

(X X) RECORDED AS DIMENSION

EXISTING FENCE

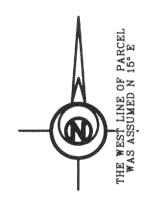

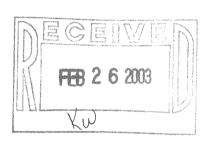

SCALE: $1'' = \frac{30}{100}$ FEET

"I hereby certify that the above described property has been surveyed by me or under my direction and that the above map is a true representation thereof and shows the size and location of the property, its exterior boundaries, the location of all visible structures and dimensions of all principal buildings thereon, boundary fences, apparent easements, roadways and visible encroachments, if any."

"This survey is made for the use of the present owners of the property, and also those who purchase, mortgage, or guarantee the title thereto within one year from the data hereof."

KENNETH B. ABERNATHY, JR. WISCONSIN REGISTERED LAND SURVEYOR,

Date: FEB. 16, 2003

\$=1594 Job No.03.204