PLAT OF SURVEY


ENGINEERING, INC. Engineers-Land Surveyors-Environmental Scientists 801 Main Street MUKWONAGO. WISCONSIN 53149 (262)363-2004

FOR: SCOTT BECKWITH

RECERTIFICATION DATE: 01/02/2004 DATE:10-01-03 ADDED PROP.HOUSE

DATE: 3-21-01

DESCRIPTION: LOT 1 OF C.S.M. NO. 211, ACCORDING TO THE RECORDED PLAT THEREOF, RECORDED IN VOL. 1 OF CERTIFIED SURVEYS ON PAGE 211 AS DOCUMENT NO. 661399, IN THE OFFICE OF THE REGISTER OF DEEDS FOR WALWORTH COUNTY, WISCONSIN.

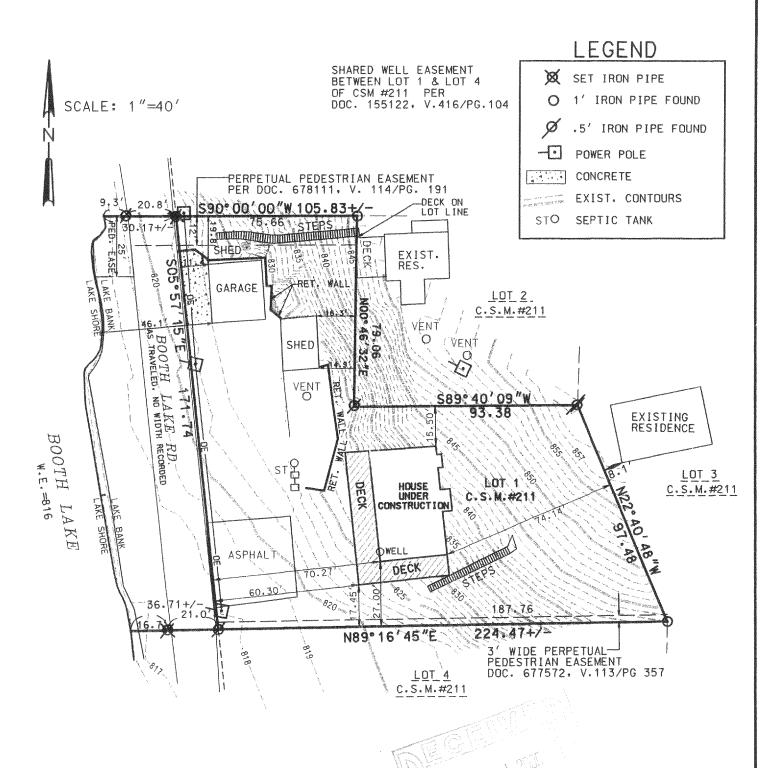

I PAUL H. VAN HENKELUM R.L.S. # 1931 HEREBY CERTIFY THAT THIS SURVEY WAS MADE IN ACCORDANCE WITH THE MINIMUM STANDARDS FOR PROPERTY SURVEYS (CHAPTER A-E7) STATE OF WISCONSIN AND HAS BEEN PREPARED UNDER MY DIRECTION AND CONTROL AND IS CORRECT TO THE BEST OF MY KNOWLEDGE AND BELIEF.

VAN HENKELUM, R.L.S. # 1931

A BILOSOUH

RSV# J03323RECRT.DGN

PAUL H.

VAN HENKELUM
S-1931
MUKWONAGO,
WI

417-765