PLAT OF SURVEY


LOT 36, BOOTH LAKE HEIGHTS, Located in the Southeast ¼ of Section 13, and the Northeast ¼ of Section 14, Town 4 North, Range 17 East, Town of East Troy, Walworth County, Wisconsin.

Surveyed for: Michael Poliak

Survey address: N8516 Booth Lake Heights Road OTH LAKE HEIGHTS ROAD

Possible Roadway easement may exist along

Booth Lake Heights Road.

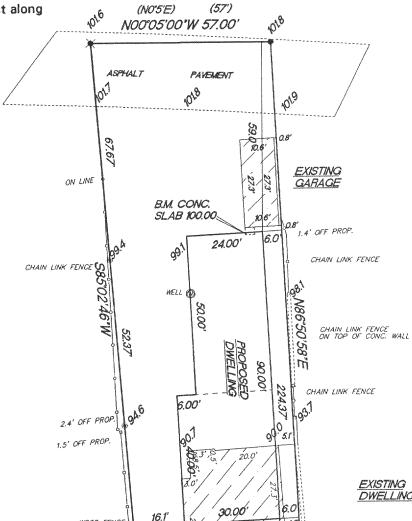

• FOUND 1' IRON PIN

● FOUND 3/4" IRON PIN


SCALE 1'-30'

▼ FOUND 'P.K.' NAIL

• SET 'P.K.' NAIL

() RECORDED AS DIMENSIONS

EXISTING SPOT ELEVATIONS

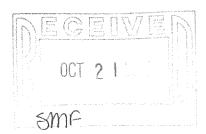

"I hereby certify that I have surveyed the above described property and that the above map is a true representation thereof and shows the size and location of the property, its exterior boundaries, the location of all visible structures and dimension of all principal buildings thereon, boundary fences, apparent easements, roadways and encroachments if any."

"This survey is made for the use of the present owners of the property, and also those who purchase, mortgage or guarantee the title thereto within one year from date hereof."

 9/20/05
 TEP

 DATE
 FIELD WORK BY

12,640± SO. FT.

1.4' OFF PROP.

LAKE ELEVATION 47.0 9/20/05 BOOTH

LAKE

W356 S9050 Godfrey Lane Eagle Wisconsin 53119
P.O. Box 357

(262) 594-3484

Terrance E. Pisarek R.L.S.

THIS IS NOT AN ORIGINAL SURVEY UNLESS THE SEAL IS RED.

*TEP*DRAWN BY

JOB NUMBER

05156

PISAREK

S-1930

LBL-030

417 - 781