
PLAT OF SURVEY FOR LOT LINE ADJUSTMENT

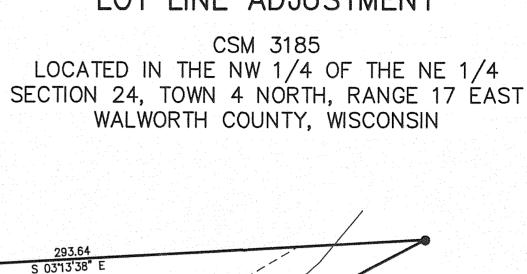

LEGEND

= SET IRON REBAR STAKE

= FOUND IRON REBAR STAKE

 Δ = FOUND PK NAIL

(XXX) = RECORDED AS

WORK ORDERED BY: OWNERS: MARTIN J. & LINDA S. BURIAN N 8458 BOOTH LAKE HEIGHTS ROAD EAST TROY, WI. 53120 GALECKE TRUST RON GALECKE N 8456 BOOTH LAKE HEIGHTS ROAD EAST TROY, WI. 53120



NOTE: THIS LOT LINE ADJUSTMENT BETWEEN ADJOINING LAND OWNERS DOES NOT CREATE ADDITIONAL LOTS AND THE ORIGINAL PARCELS ARE NOT REDUCED BELOW THE MINIMUM SIZE REQUIRED BY THE WALWORTH COUNTY ZONING ORDINANCES.

NOTE: COPIES OF THIS MAP TO WHICH THE FOLLOWING CERTIFICATE WILL APPLY SHOW SURVEYOR'S ORIGINAL SEAL AND SIGNATURE IN RED INK. COPIES BY ANY OTHER MEANS MAY HAVE ALTERATIONS WHICH DO NOT REPRESENT THE SURVEYOR'S WORK PRODUCT.

I HEREBY CERTIFY THAT THE ABOVE DESCRIBED PROPERTY HAS BEEN SURVEYED UNDER MY DIRECTION AND THAT THE ABOVE MAP IS A TRUE REPRESENTATION THEREOF AND SHOWS THE SIZE AND LOCATION OF THE PROPERTY AND ITS EXTERIOR BOUNDARIES. THIS SURVEY IS MADE FOR THE USE OF THE PRESENT OWNERS OF THE PROPERTY, AND ALSO THOSE WHO PURCHASE, MORTGAGE, OR GUARANTEE THE TITLE THERETO WITHIN ONE YEAR FROM THE DATE HEREOF.

PETER S. GORDON R.L.S. 2101

LEGAL DESCRIPTION

LOT LINE ADJUSTMENT PARCEL A

BOOTH LAKE

BOAT HOUSE

S 00'50'38" W

LOT 1

PARCEL A 2.92
PART OF LOT 2 INTO LOT 1 DECK

42,796 S.F. 42,709 S.F. AFTER LLA

A PART OF LOT 2 OF CERTIFIED SURVEY MAP NO. 3185, RECORDED AS DOCUMENT NO. 435226, LOCATED IN THE NORTHWEST 1/4 OF THE NORTHEAST 1/4 OF SECTION 24, TOWN 4 NORTH, RANGE 17 EAST, WALWORTH COUNTY WISCONSIN, TO BECOME A PART OF LOT 1 OF SAID CSM 3185, DESCRIBED AS FOLLOWS: MISCONSIN, TO BECOME A PART OF LOT 1 OF SAID CSM 3185, DESCRIBED AS FOLLOWS:
BEGINNING AT THE NORTHWEST CORNER OF SAID CERTIFIED SURVEY 3185 ON THE SHORE OF BOOTH LAKE; THENCE S ODDEG 50MIN 38SEC W, 51.74 FEET; THENCE S 12DEG 28MIN 41SEC W, 51.94 FEET TO THE LINE BETWEEN LOTS 1 AND 2 OF SAID CSM 3185; THENCE N 18DEG 58MIN 04SEC W, 11.49 FEET; THENCE N 09DEG 44MIN 20SEC E, 92.92 FEET MORE OR LESS TO THE POINT OF BEGINNING. CONTAINING 527 SQUARE FEET OF LAND (0.01 ACRES) MORE OR LESS.

S 11"04'16" W

LOT 2

46,218 S.F. 46,305 S.F. AFTER LLA

***** * *

DECK

CSM_2239

PARCEL C PART OF LOT 1 INTO LOT 2

SEPTIC SEPTIC AREA

BOOTH LAKE HEIGHTS ROAD

LEGAL DESCRIPTION LOT LINE ADJUSTMENT PARCEL B

A PART OF LOT 2 OF CERTIFIED SURVEY MAP NO. 3185, RECORDED AS DOCUMENT NO. 435226, LOCATED IN THE NORTHWEST 1/4 OF THE NORTHEAST 1/4 OF SECTION 24, TOWN 4 NORTH, RANGE 17 EAST, WALWORTH COUNTY WISCONSIN, TO BECOME A PART OF LOT 1 OF SAID CSM 3185, DESCRIBED AS FOLLOWS:

COMMENCING AT THE SOUTHWEST CORNER OF LOT 2 OF SAID CSM 3185; THENCE N 02DEG 57MIN 09SEC W, 193.45 FEET TO THE POINT OF BEGINNING; THENCE N 27DEG 23MIN 55SEC W, 70.95 FEET; THENCE N 17DEG 20MIN 47SEC E, 75.28 FEET; THENCE S 04DEG 19MIN 39SEC E, 135.23 FEET TO THE POINT OF BEGINNING. CONTAINING 1880 SQUARE FEET OF LAND (0.04 ACRES) MORE OR LESS.

LEGAL DESCRIPTION LOT LINE ADJUSTMENT PARCEL C

A PART OF LOT 1 OF CERTIFIED SURVEY MAP NO. 3185, RECORDED AS DOCUMENT NO. 435226, LOCATED IN THE NORTHWEST 1/4 OF THE NORTHEAST 1/4 OF SECTION 24, TOWN 4 NORTH, RANGE 17 EAST, WALWORTH COUNTY

WISCONSIN. TO BECOME A PART OF LOT 2 OF SAID CSM 3185, DESCRIBED AS FOLLOWS: BEGINNING AT THE SOUTHWEST CORNER OF LOT 2 OF SAID CSM 3185; THENCE N 27DEG 26MIN 13SEC W, 69.54 FEET; THENCE N 44DEG 03MIN 46SEC E, 29.67 FEET; THENCE N 10DEG 58MIN 48SEC E, 112.21 FEET; THENCE S 02DEG 57MIN 09SEC W, 193.45 FEET TO THE POINT OF BEGINNING. CONTAINING 2494 SQUARE FEET OF LAND (0.06 ACRES) MORE OR LESS.

50 90 80 70 60 50 40 30 20 10 MAP SCALE IN FEET ORIGINAL 1" = 40'



FARRIS, HAN ENGINEERING 7 RIDGW ELKI OFFICE: (262)

REVISIONS

PROJECT NO 5096.07 DATE: 10-11-2007

SHEET NO. 1 OF 1