


FRSV

# ENGINEERING, INC.

**ENGINEERING, INC.**  
Engineers • Land Surveyors • Environmental Scientists  
W232 S7530 BIG BEND DR. BIG BEND, WI 53103 (262)662-4292

DATE: 09/24/2007

DESCRIPTION: LOT 40 OF BOOTH LAKE HEIGHTS, BEING A SUBDIVISION LOCATED IN THE EAST<sup>1</sup>/<sub>2</sub> OF THE SW<sup>1</sup>/<sub>4</sub> AND THE WEST<sup>1</sup>/<sub>2</sub> OF THE SE<sup>1</sup>/<sub>4</sub> OF SECTION 24, TOWN 4 NORTH, RANGE 17 EAST, TOWN OF TROY, WALWORTH COUNTY, WISCONSIN.

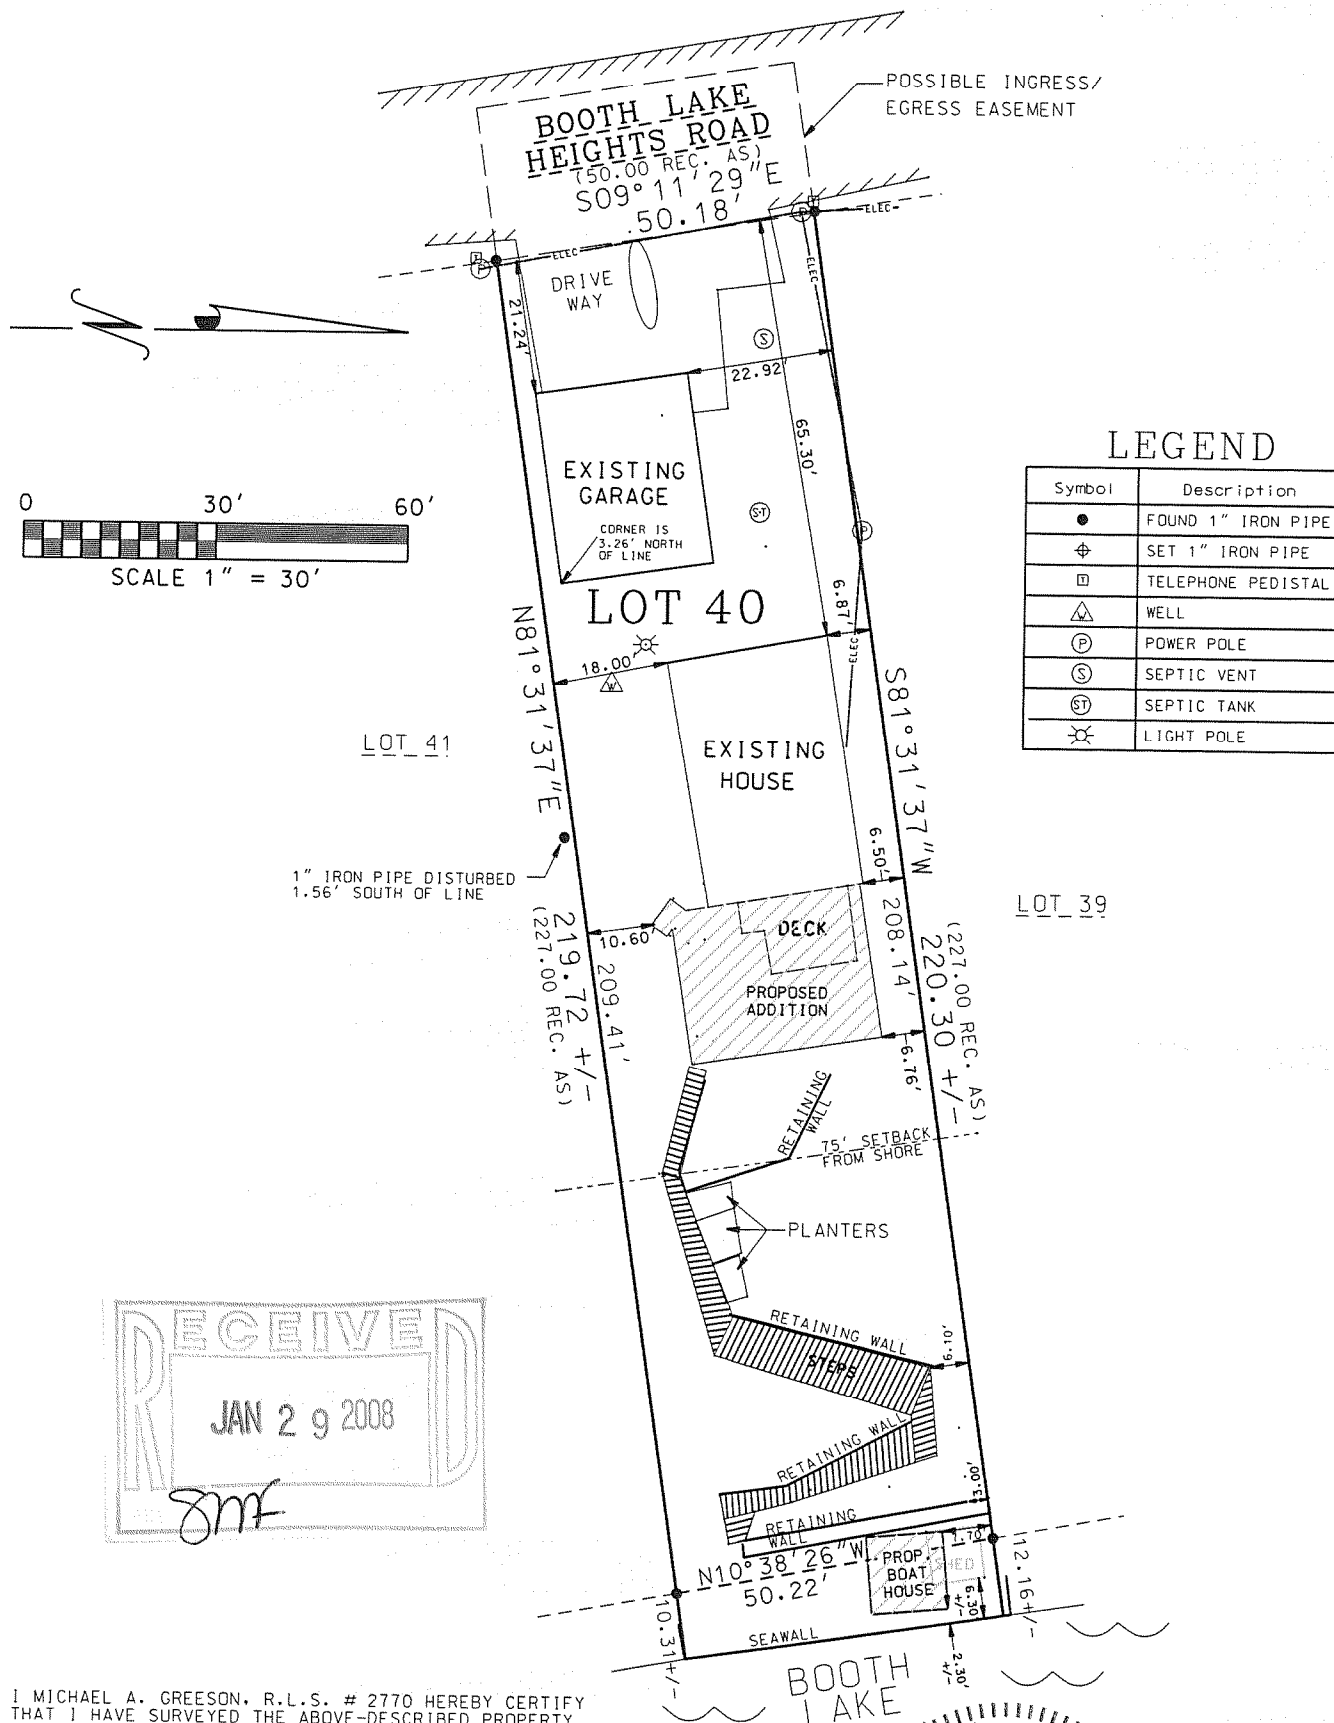

I, MICHAEL A. GREESON, R.L.S. # 2770 HEREBY CERTIFY THAT I HAVE SURVEYED THE ABOVE-DESCRIBED PROPERTY AND THE ABOVE MAP IS A TRUE REPRESENTATION THEREOF AND SHOWS THE SIZE AND LOCATION OF THE PROPERTY, ITS EXTERIOR BOUNDARIES, THE LOCATION OF ALL STRUCTURES THEREON, FENCES, APPARENT EASEMENTS AND ROADWAYS AND VISIBLE ENCROACHMENTS, IF ANY.

THIS SURVEY IS MADE FOR THE EXCLUSIVE USE OF THE PRESENT OWNERS OF THE PROPERTY, AND ALSO THOSE WHO PURCHASE, MORTGAGE OR INSURE THE TITLE THERETO WITHIN ONE (1) YEAR FROM DATE HEREOF, AND AS TO THEM I WARRANT THE ACCURACY OF SAID SURVEY MAP.

M. A. G. 9-24-07  
MICHAEL A. GREESON, R.L.S. # 2770  
RSV#07101SURVEY.DGN

(ORIGINAL ONLY IF SEAL IS RED)

LBL - 34

117-854