


PLAT OF SURVEY  
TOWN OF LAFAYETTE, WALWORTH COUNTY, WISCONSIN

ENGINEERING — ARCHITECTURE — SURVEYING  
7 RIDGWAY COURT P.O. BOX 437  
ELKHORN, WISCONSIN 53121  
OFFICE: (262) 723-2098 FAX: (262) 723-5886

PROJECT NO.	8025
DATE:	1/13/2009
SHEET NO.	4 OF 7

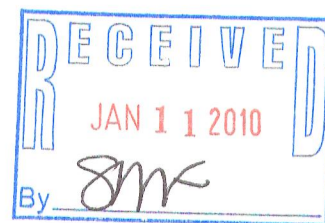

PETER S. GORDON R.L.S. 2101

417-904

12/30/2009 X:\Projects\8025\DCAD\2009SURVEYS\SHEET\_4

333

GRID NORTH  
WISCONSIN COORDINATE SYSTEM - SOUTH ZONE  
ASSIGNED N. LINE OF THE NE 1/4 SECTION 3-3-17  
N 89°28'49" E

VOL 434, PAGE 63

PARCEL 1  
The West 1/2 of the Northeast 1/4 of Section 3, Township 3 North, Range 17 East.  
Also the West 1/2 of the Southeast 1/4 of Section 34, Township 4 North, Range 17 East.  
Also the Southeast 1/4 of the Southeast 1/4 of Section 33, Township 4 North, Range 17 East.  
Also a strip of land described as: Beginning at the Northeast corner of the Northwest 1/4 of Section 3, Township 3 North, Range 17 East, running thence South 4 rods; thence West parallel with the North line of said Section 3 to the 1/8 section line, thence North 4 rods to the North line of Section 3, thence East to the place of beginning; all as described in the deed to Joseph G. Madden dated Aug. 21, 1923 and recorded in Vol. 171 at page 186 of Deeds, also an easement for right of way over and across the North 4 rods of the West 120 rods of the Northwest 1/4 of Section 3, Township 3 North, Range 17 East, and over and across the North 4 rods of the East 150 feet of the Northeast 1/4 of Section 4, Township and Range last aforesaid; as granted in the deed to Joseph G. Madden, dated March 27, 1924 and recorded in Vol. 176 of Deeds on page 165, all in Walworth County, Wisconsin.

FENCE REMNANTS ALONG  
PROPERTY LINE —————

— FIELD LINE

C.S.M. 370

FENCE REMNANTS -  
3.8' E'LY OF  
PROPERTY LINE

SCOTCH BUSH ROAD—  
{66' WIDE R.O.W.}

MAP SCALE IN FEET ORIGINAL 1" = 200'

LT 3-4