


Note: Information for Semrau lot drawn in from recorded description, survey not made by Lloyd L. Jensen

NORTH END OF 50 FOOT PUBLIC ROAD AS ESTABLISHED BY THE TOWN OF EAST TROY

NORTHEAST CORNER OF SECTION 9, T4N R18E

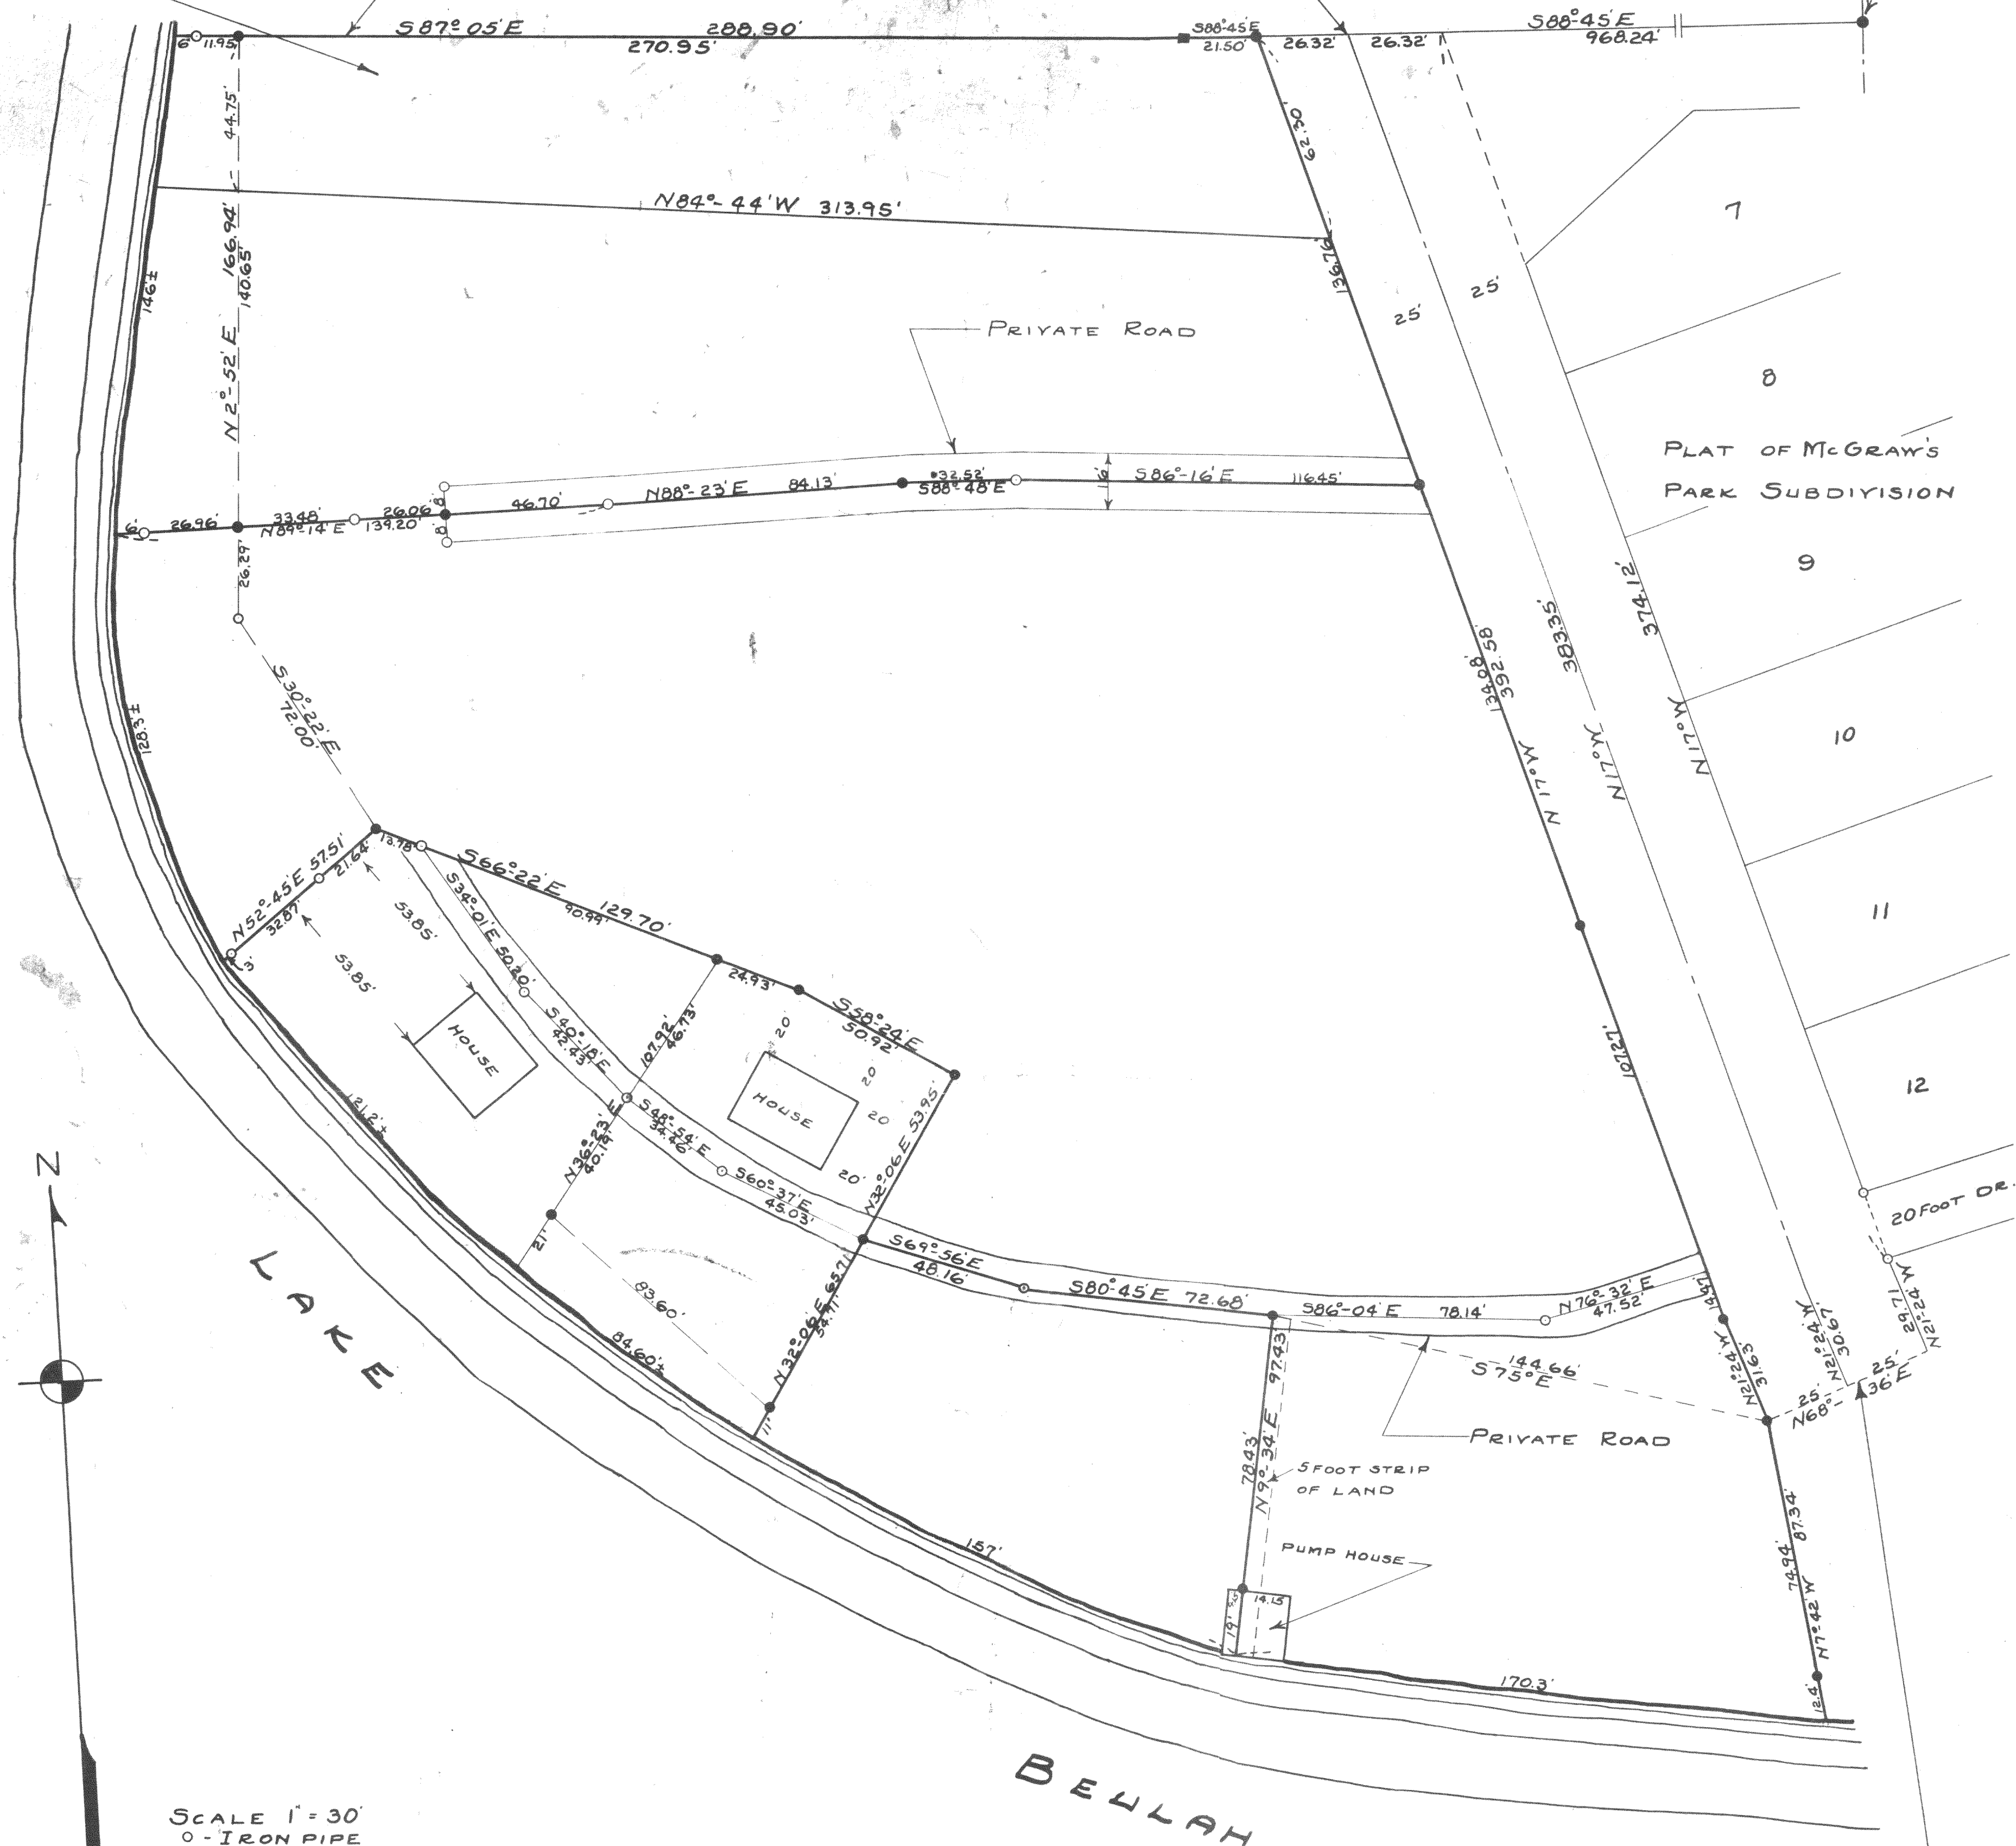

SCALE 1" = 30'
 O - IRON PIPE
 ● - CONC. MONU.
 ■ - STONE MONU.

PLAT OF SURVEY OF LAND LOCATED IN THE NORTHEAST
 FRACTIONAL 1/4 OF FRACTIONAL SECTION 9, T4N R18E
 OF WALWORTH COUNTY WISCONSIN.

OCT. 1941
 REVISED DEC. 1946
 Lloyd L. Jensen
 Revised May 1969
 Lloyd L. Jensen

Lloyd L. Jensen
 COUNTY SURVEYOR

SOUTH END OF 50 FOOT PUBLIC
 ROAD AS ESTABLISHED BY
 THE TOWN OF EAST TROY,
 WALWORTH COUNTY, WISCONSIN

418-10 J

CS 122
 9-2
 ET-9-2A, 2B, 2C, 2D 2F, 2G