


PLAT OF SURVEY

THE SOUTHWEST 1/4 OF THE SOUTHWEST 1/4 OF SECTION 34, TOW 4 NORTH, RANGE 18 EAST,
TOWN OF EAST TROY, WALWORTH COUNTY, WISCONSIN

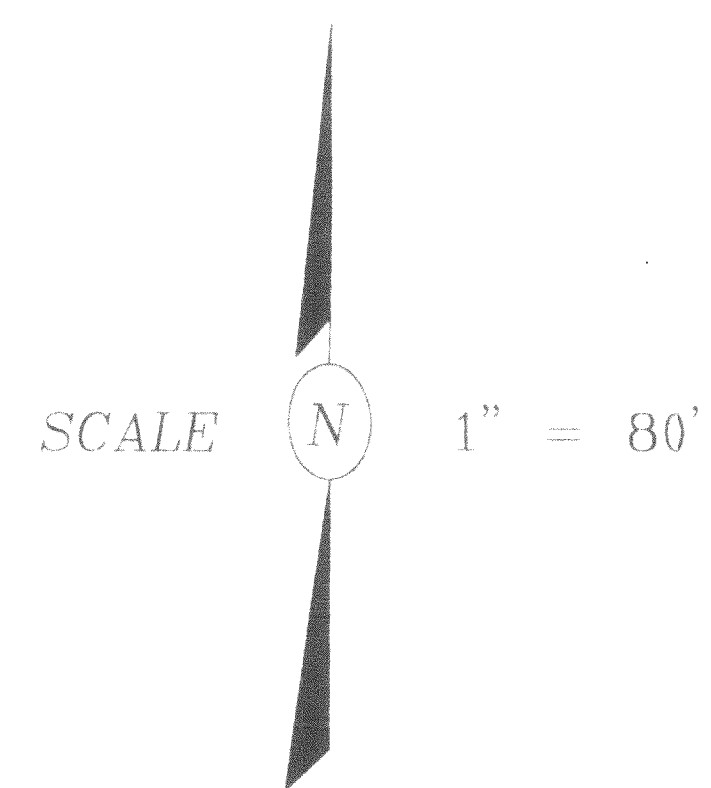

LEGEND

- ⊙ - FOUND IRON PIPE
- ⊙ - SET IRON ROD
- X-X - FENCE
- ⊙ - FOUND BRASS CAPPEE MEASUREMENT
- ⊙ - POWER POLE

BEARINGS ARE REFERENCED TO THE WEST END OF
THE SOUTHWEST 1/4 OF SEC. 34-4-18
ASSUMED BEARING = NORTH

STATE OF WISCONSIN
WALWORTH COUNTY

I hereby certify that I have surveyed the above described property and the above map is a true representation thereof and
shows the size and location of the property, the exterior boundaries, the location of all visible structures and contents of all
principal buildings thereon, boundary lines, adjacent easements, rights and visible encroachments, if any.


This survey is made for the present owners of the property, and also those who purchase mortgage, or otherwise, the title
therein within (1) year from date hereof.

Dated at _____ 1996

Subscribed _____



PET-34-6
H18-1103

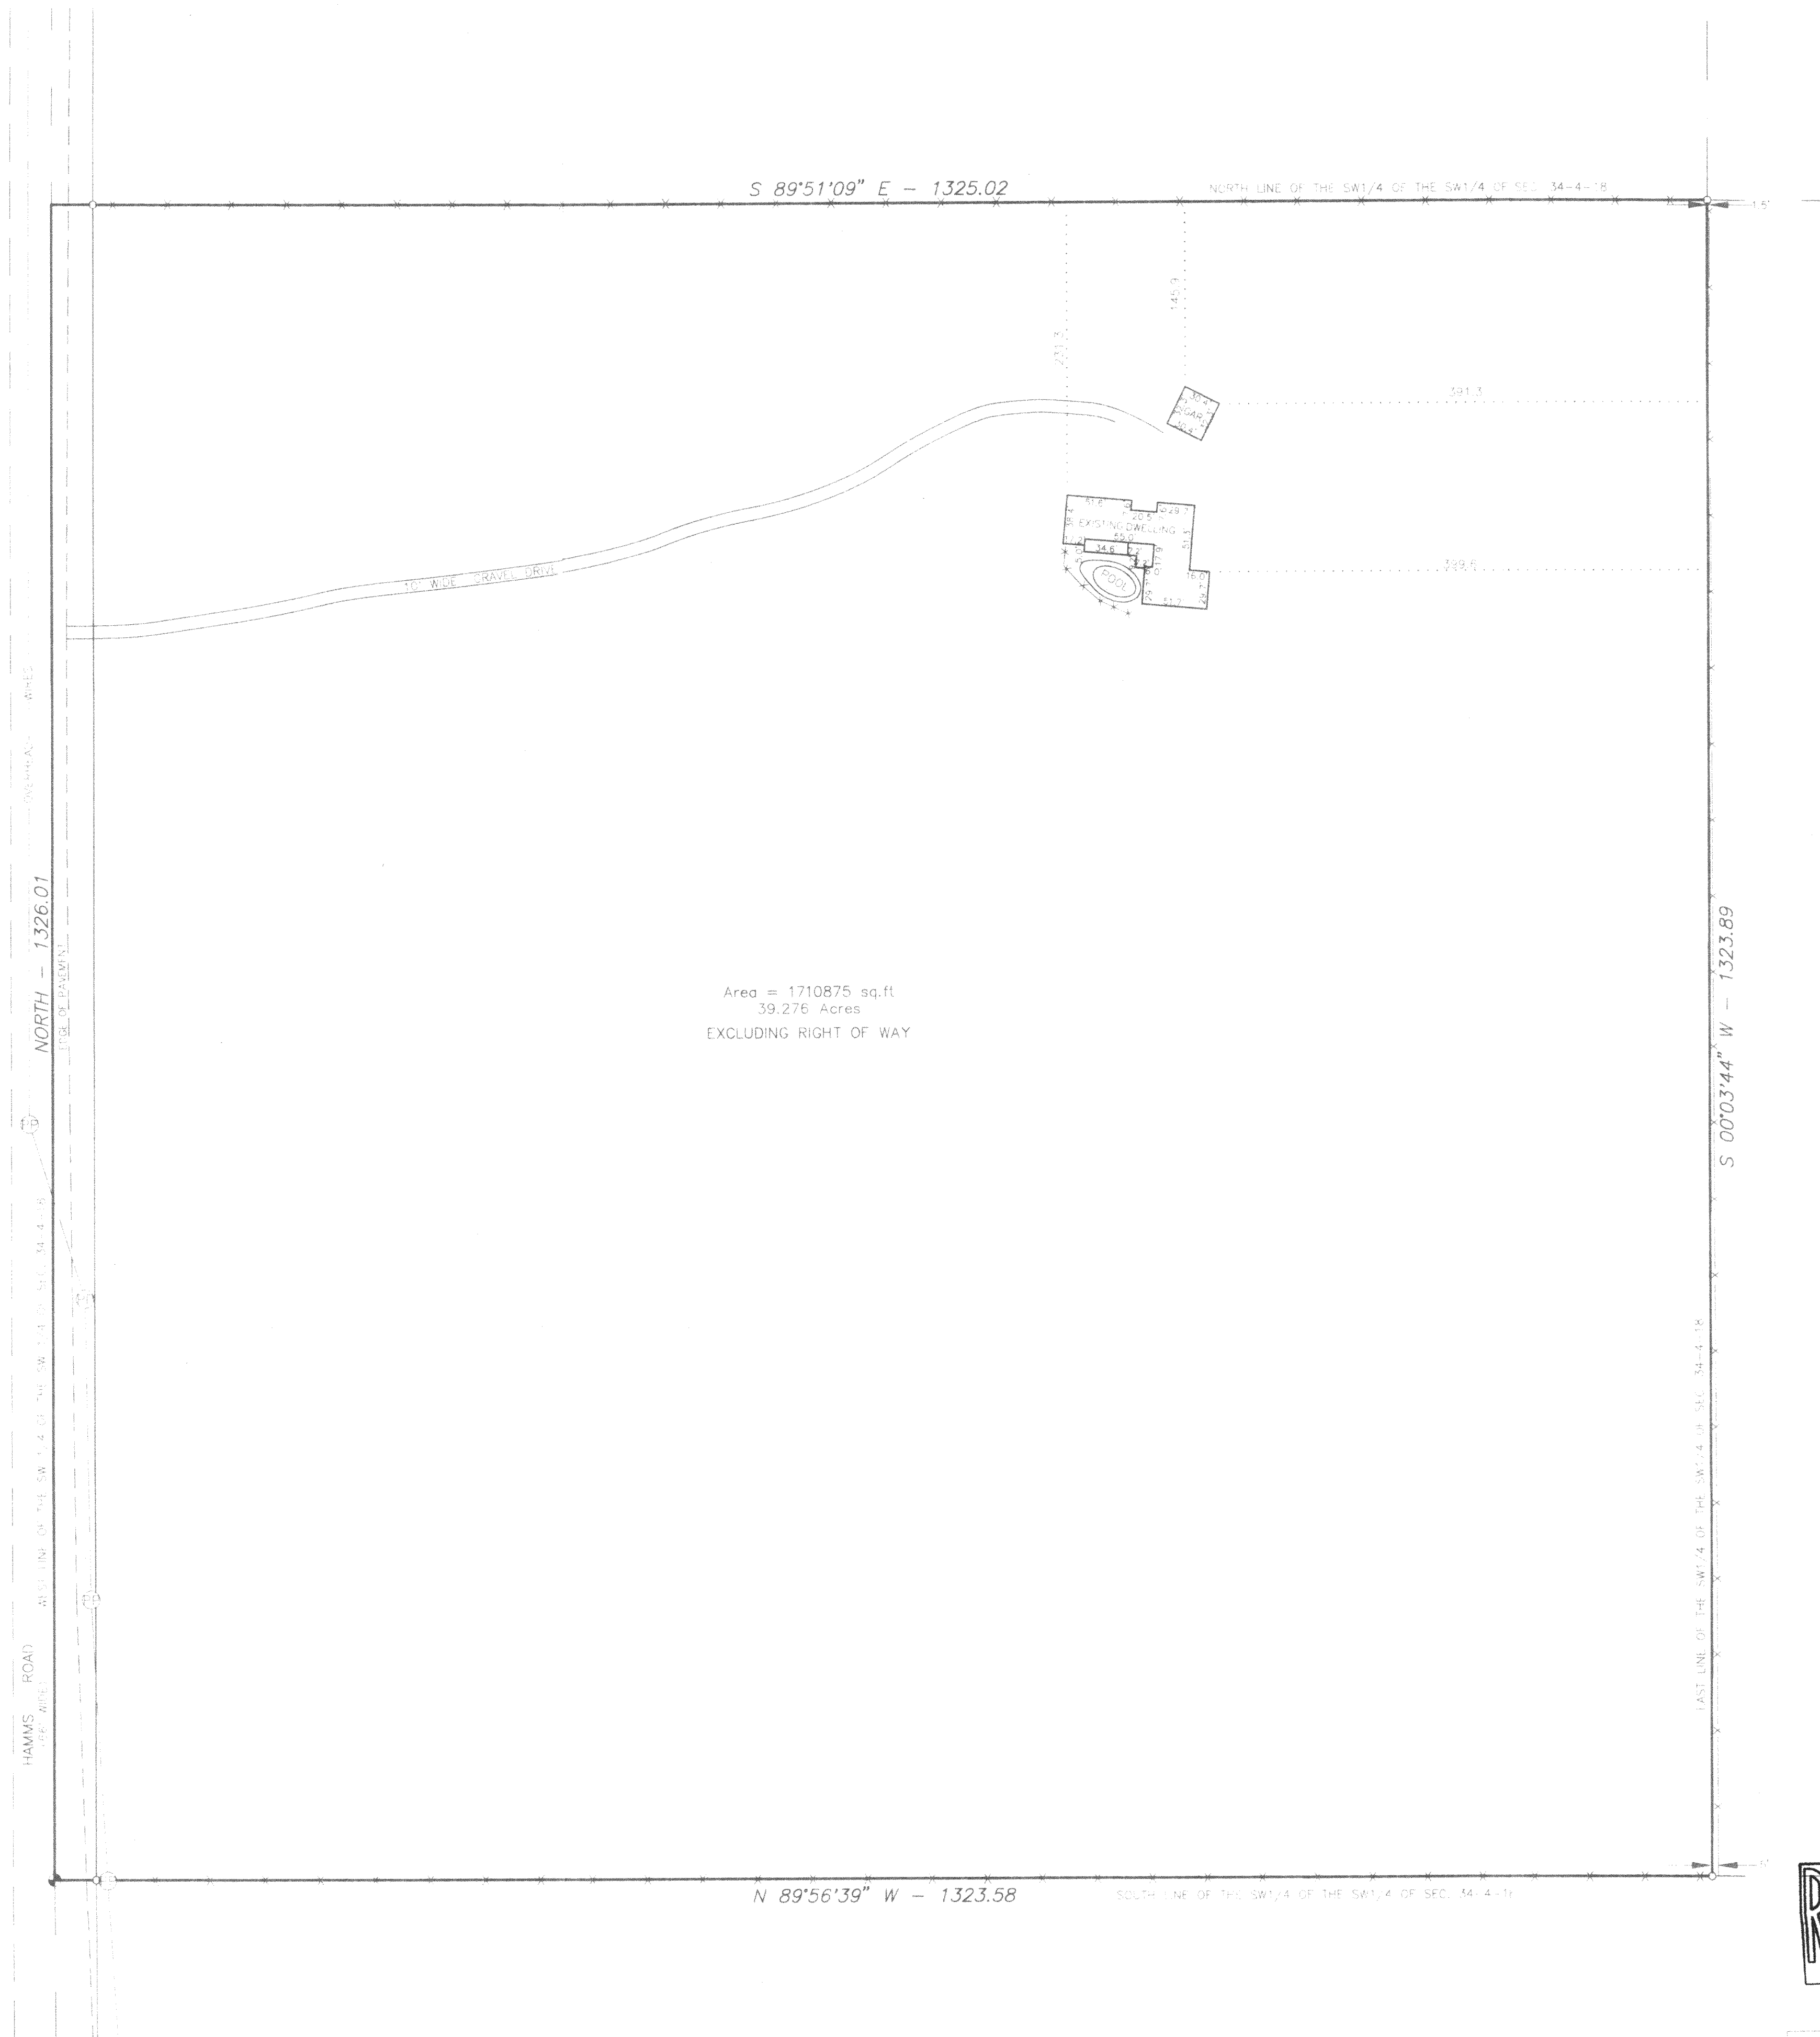

Area = 1710875 sq.ft
39.276 Acres
EXCLUDING RIGHT OF WAY

PROJECT

LOT-SURVEY

PROJECT NO.

962415

DATE

APRIL 29, 1996

REVISIONS

ENGINEER / SURVEYOR

GARY B. FOAT
NIENOW ENGINEERING ASSOC. INC.
(414) 534-9190 / FAX# 534-9192

PREPARED FOR

THOMAS SHERBROOK
N 7370 HAMMS ROAD
BURLINGTON, WI 53105
414/642-9052

DRAWN BY

RJM

CHECKED BY

GBF


SCALE

1" = 80'

SHEET TITLE

SHEET NO.


1 OF 1

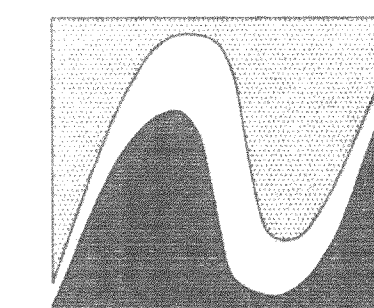

Nienow

ENGINEERING

ASSOCIATES, INC.

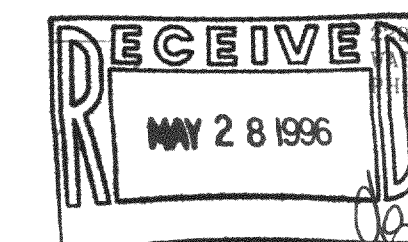

100 MAIN STREET
BURLINGTON, WI 53105
PHONE (414) 534-9190
FAX (414) 534-9192

DRAWING FILE: 962415S1.DWG
DATE ORIGINATED: 4/4/96
DRAWN BY: RJM
FIELD WORK BY: GBF/SJM

PROJECT NO. 962415