


PLAT OF SURVEY

The existing shoreline and dwellings on Lots 7 thru 13 of Mill Site Subdivision, located in part of the Northwest 1/4 of Section 4, Town 4 North, Range 18 East, Town of East Troy, County of Walworth, State of Wisconsin.

NOTES


1) This Plat is intended for permit purposes only.

2) The Proposed Deck as shown was plotted from sketches provided by Lisa A. Zaboklicki, Milt Charno & Associates, Inc., 611 North Mayfair Road, Wauwatosa, Wisconsin 53226, see designer's plans for details.

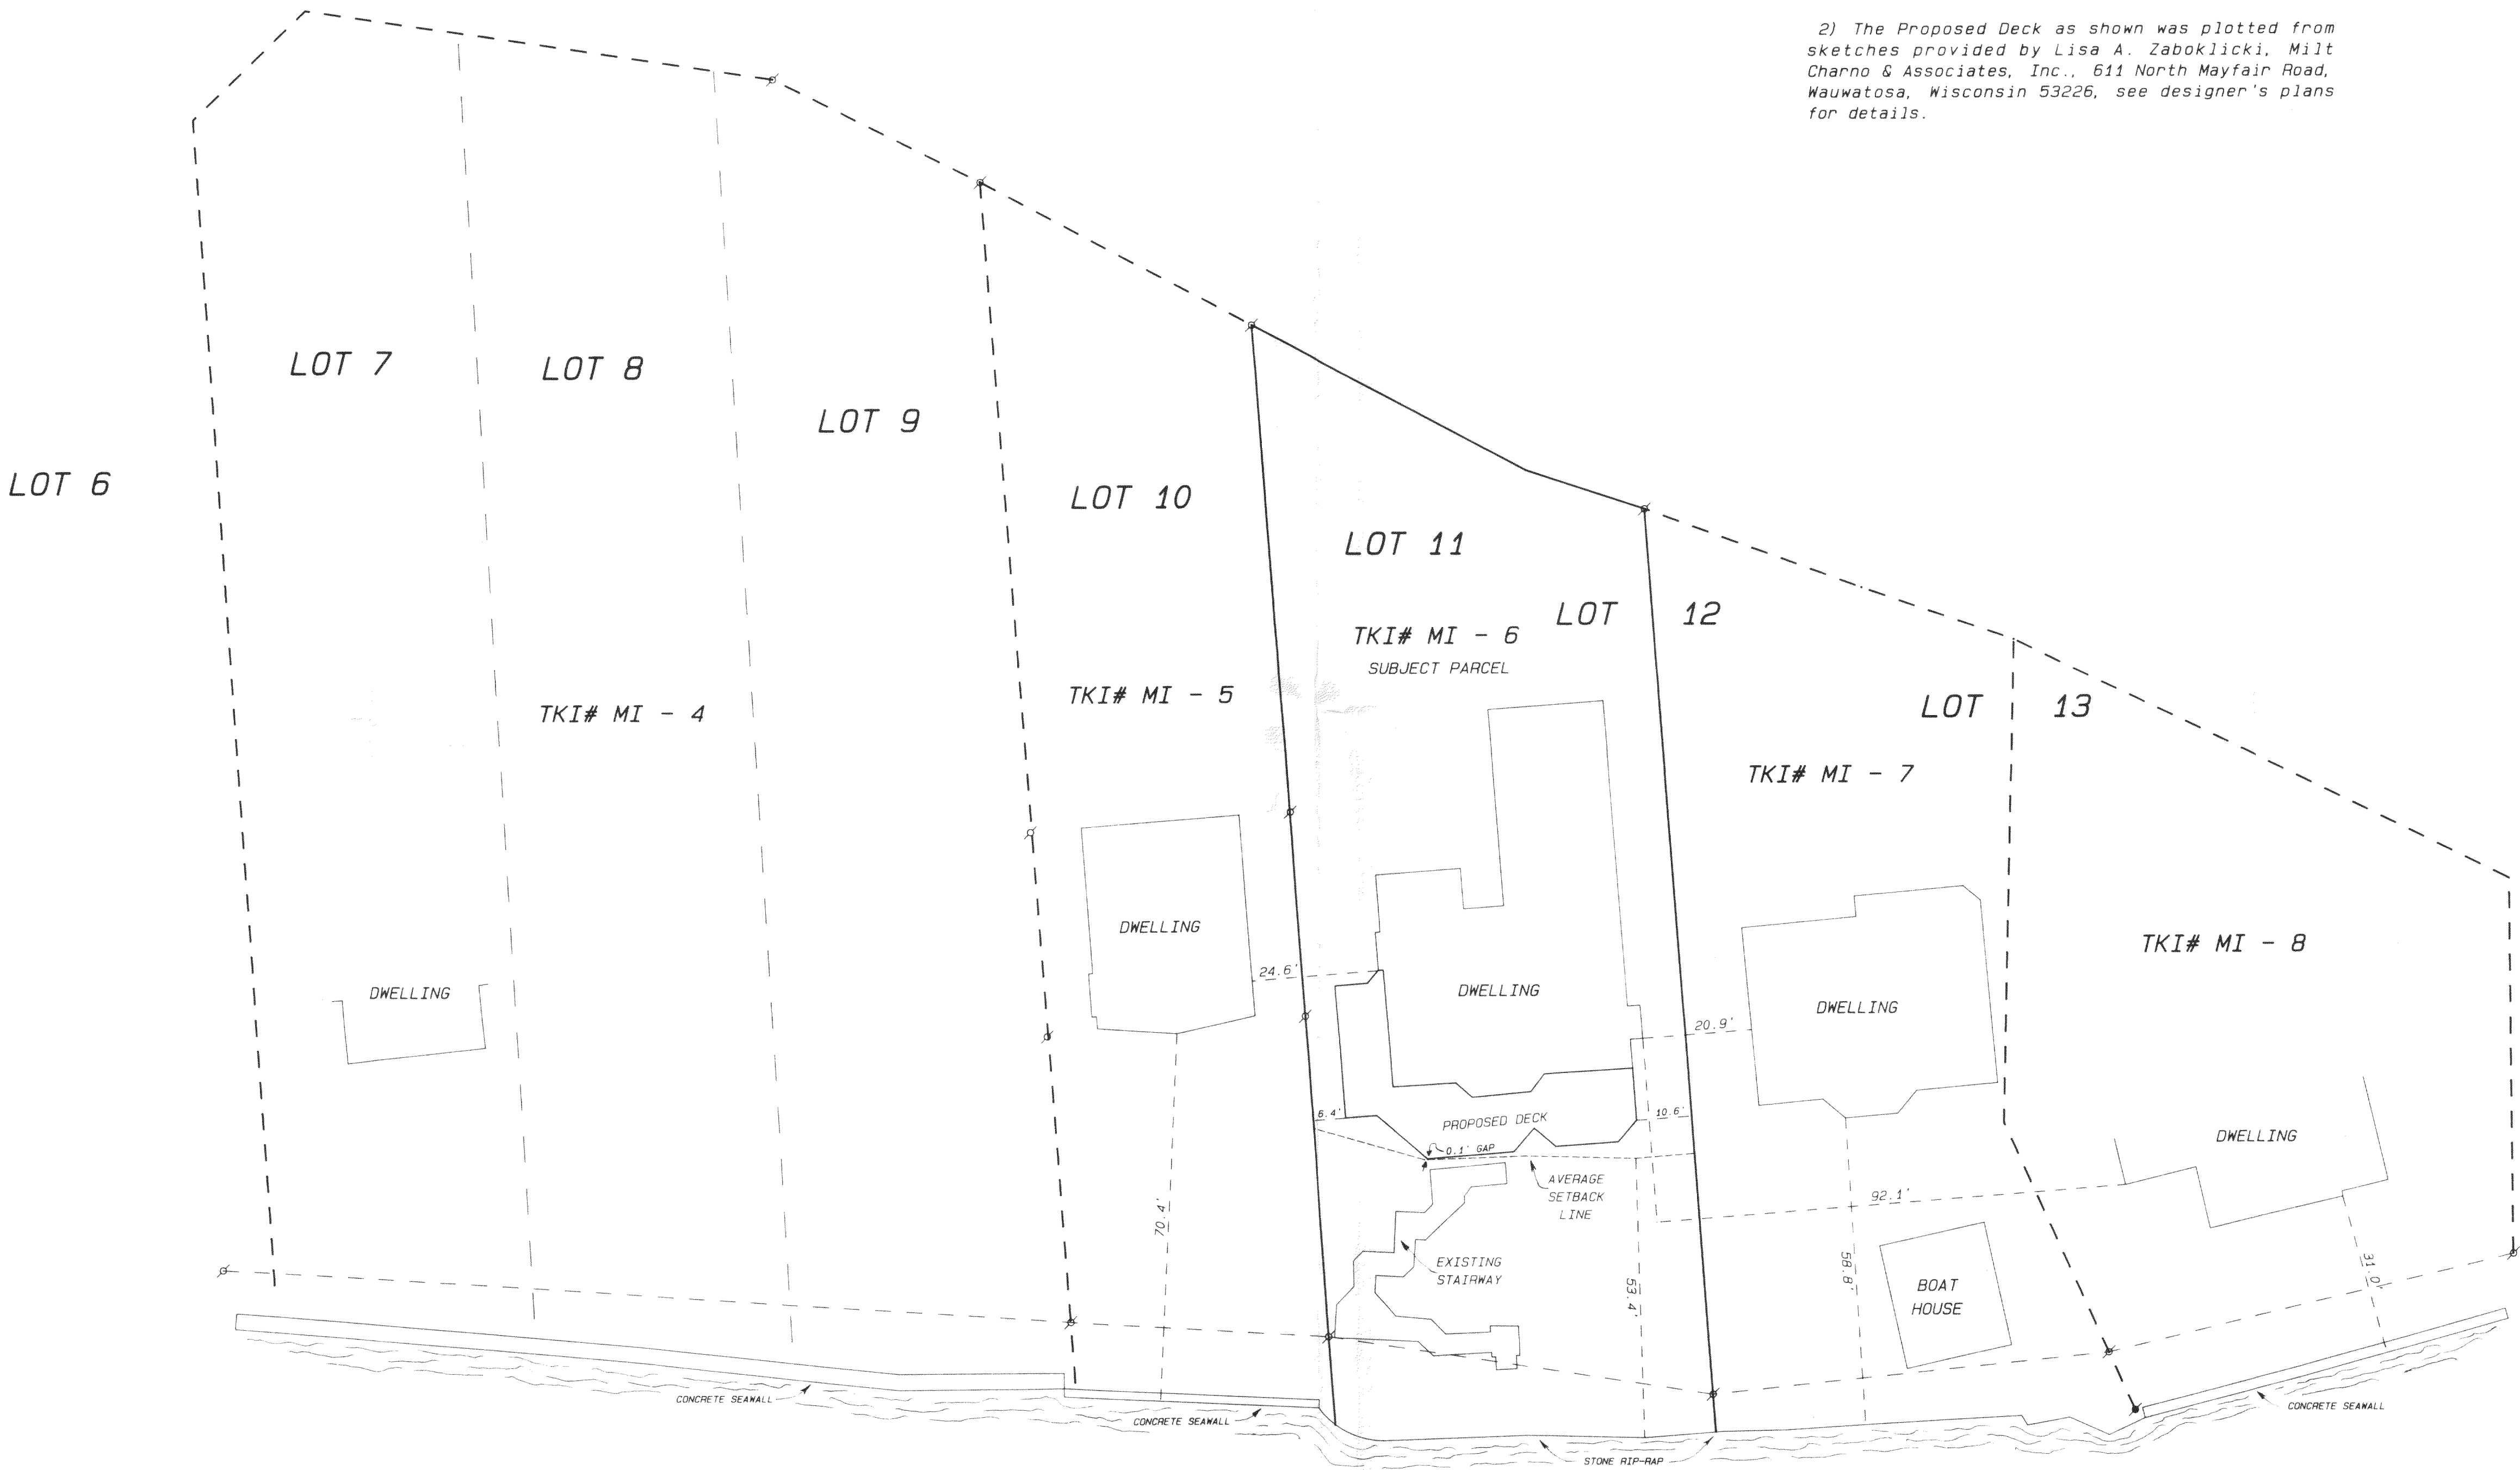

Legend


- FOUND IRON PIPE
- FOUND IRON ROD
- FOUND BRASS-CAPPED MONUMENT
- FOUND CONCRETE MONUMENT
- CHISEL CUT IN CONCRETE
- SET IRON ROD, 24" LONG, WEIGHING 1.5 LBS. LINEAL FT. 1 1/4" DIA.
- SET IRON ROD, 30" LONG, WEIGHING 4.5 LBS. LINEAL FT. 1 1/4" DIA.
- RECORDED AS DIMENSION
- EXISTING FENCE

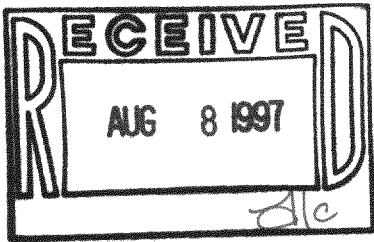

SCALE: 1"= 20 FEET

Owners: John & Jeaneene Komar
Post Office Box 184
Hales Corners, Wisconsin 53130

Ordered by: Attorney Dale L. Thorpe
Godfrey, Neshek, Worth, & Leibsle SC
11 North Wisconsin Street
Post Office Box 260
Elkhorn, Wisconsin 53121

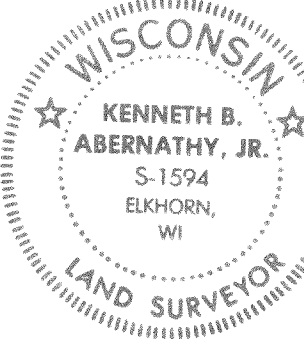

I hereby certify that the above described property has been surveyed by me or under my direction and that the above map is a true representation thereof and shows the size and location of the property, its exterior boundaries, the location of all visible structures and dimensions of all principal buildings thereon, boundary lines, apparent easements, roadways and visible encroachments, if any. This survey is made for the use of the present owners of the property, and also those who purchase, mortgage, or guarantee the title hereon, within one year from date hereof.

Kenneth B. Abernathy, Jr.
KENNETH B. ABERNATHY, JR.
WISCONSIN REGISTERED LAND SURVEYOR,
S-1594
ELKHORN, WI

Date: June 6, 1997 Job No. 1997.424

PMI-6
PMI-7
48-1187