METROPOLITAN ENGINEERING, INC.

ENGINEERS - LAND SURVEYORS

20875 CROSSROADS CIRCLE, SUITE 150 WAUKESHA, WI 53186 (414) 782-2221 FAX 782-4426

PLAT OF SURVEY

PREPARED FOR:

DEMLANG/Brault

LOCATION:

Shorewood Drive, East Troy, Wisconsin

LEGAL DESCRIPTION:


All of Lots 30 and 31 in SHOREWOOD being a subdivision of part of the SE 1/4 of Section 10, the SW 1/4 of Section 11, then NW 1/4 of Section 14, the NE 1/4 of Section 15 all in T 4 N, R 18 E, Town

of East Troy, Walworth County, Wisconsin.

June 8, 1998

Survey NO. 980340

June 11, 1998 (Grades Revised)

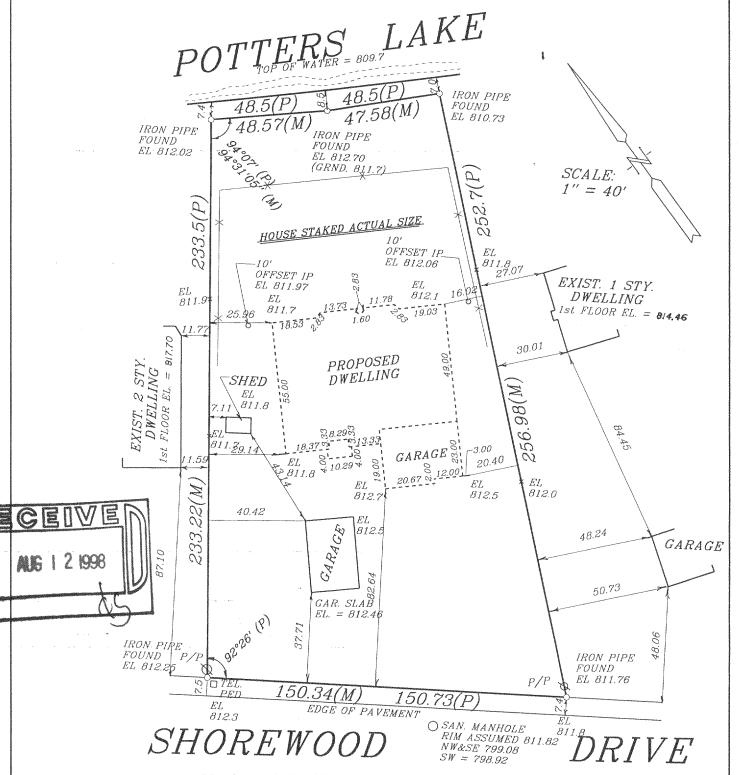

I hereby certify that I have surveyed the above described property and the above map is a true representation thereof and shows the size and location of the property, its exterior boundaries, the location of all visible structures and dimensions of all principal buildings thereon, boundary fences, apparent easements, roadway and visible encroachments, if any. This survey is made for the present owners of the property, and also those who purchase, mortgage, or guarantee, the title thereto within one (1) year-from date hereof.

Signed

6

CHRISTOPHER J. KUNKEL REGISTERED LAND SURVEYOR S-1755

B:-30

418-1214