


PLAT OF SURVEY

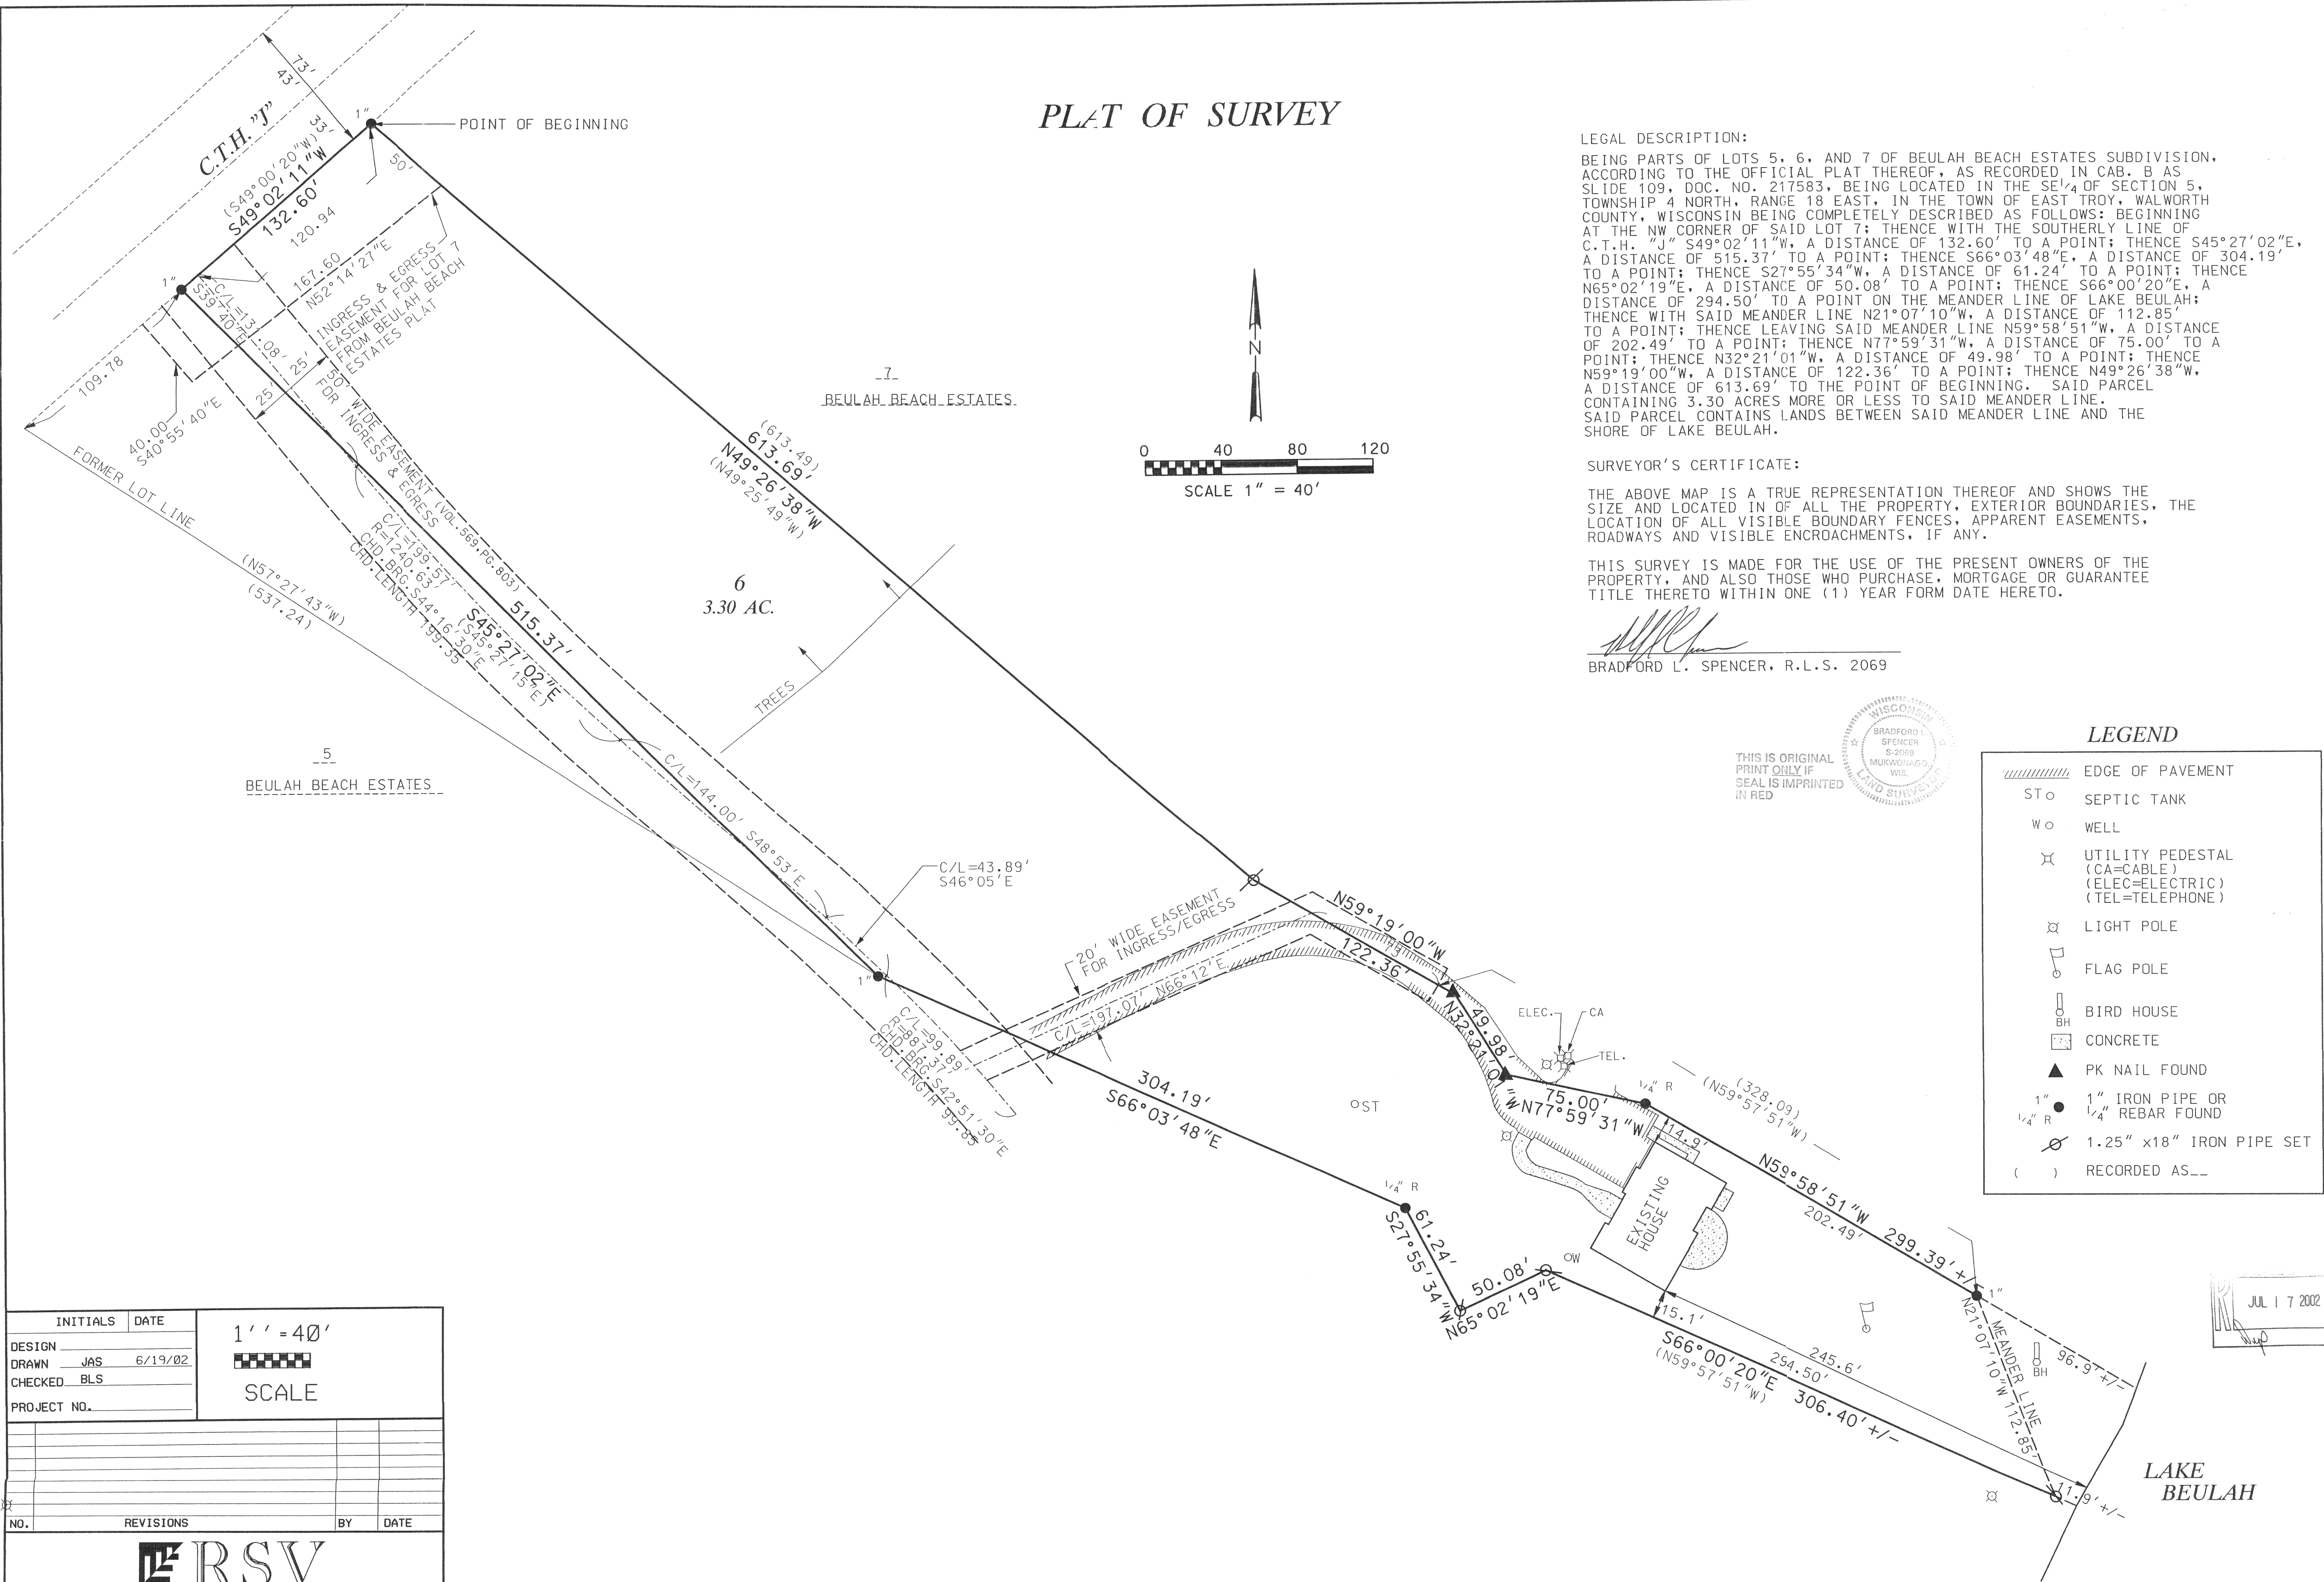

INITIALS	DATE
DESIGN	
DRAWN	JAS 6/19/02
CHECKED	BLS
PROJECT NO.	
1" = 40'	
SCALE	
NO. REVISIONS BY DATE	
RSV ENGINEERING, INC.	
Engineers-Land Surveyors-Environmental Scientists	
801 MAIN STREET MUKWONAGO, WISCONSIN 53149 (262)363-2004	