


HOLLAND & THOMAS, L.L.C. - LAND SURVEYORS


202 West Street Johnson Creek, WI 53038 (920) 699-3305

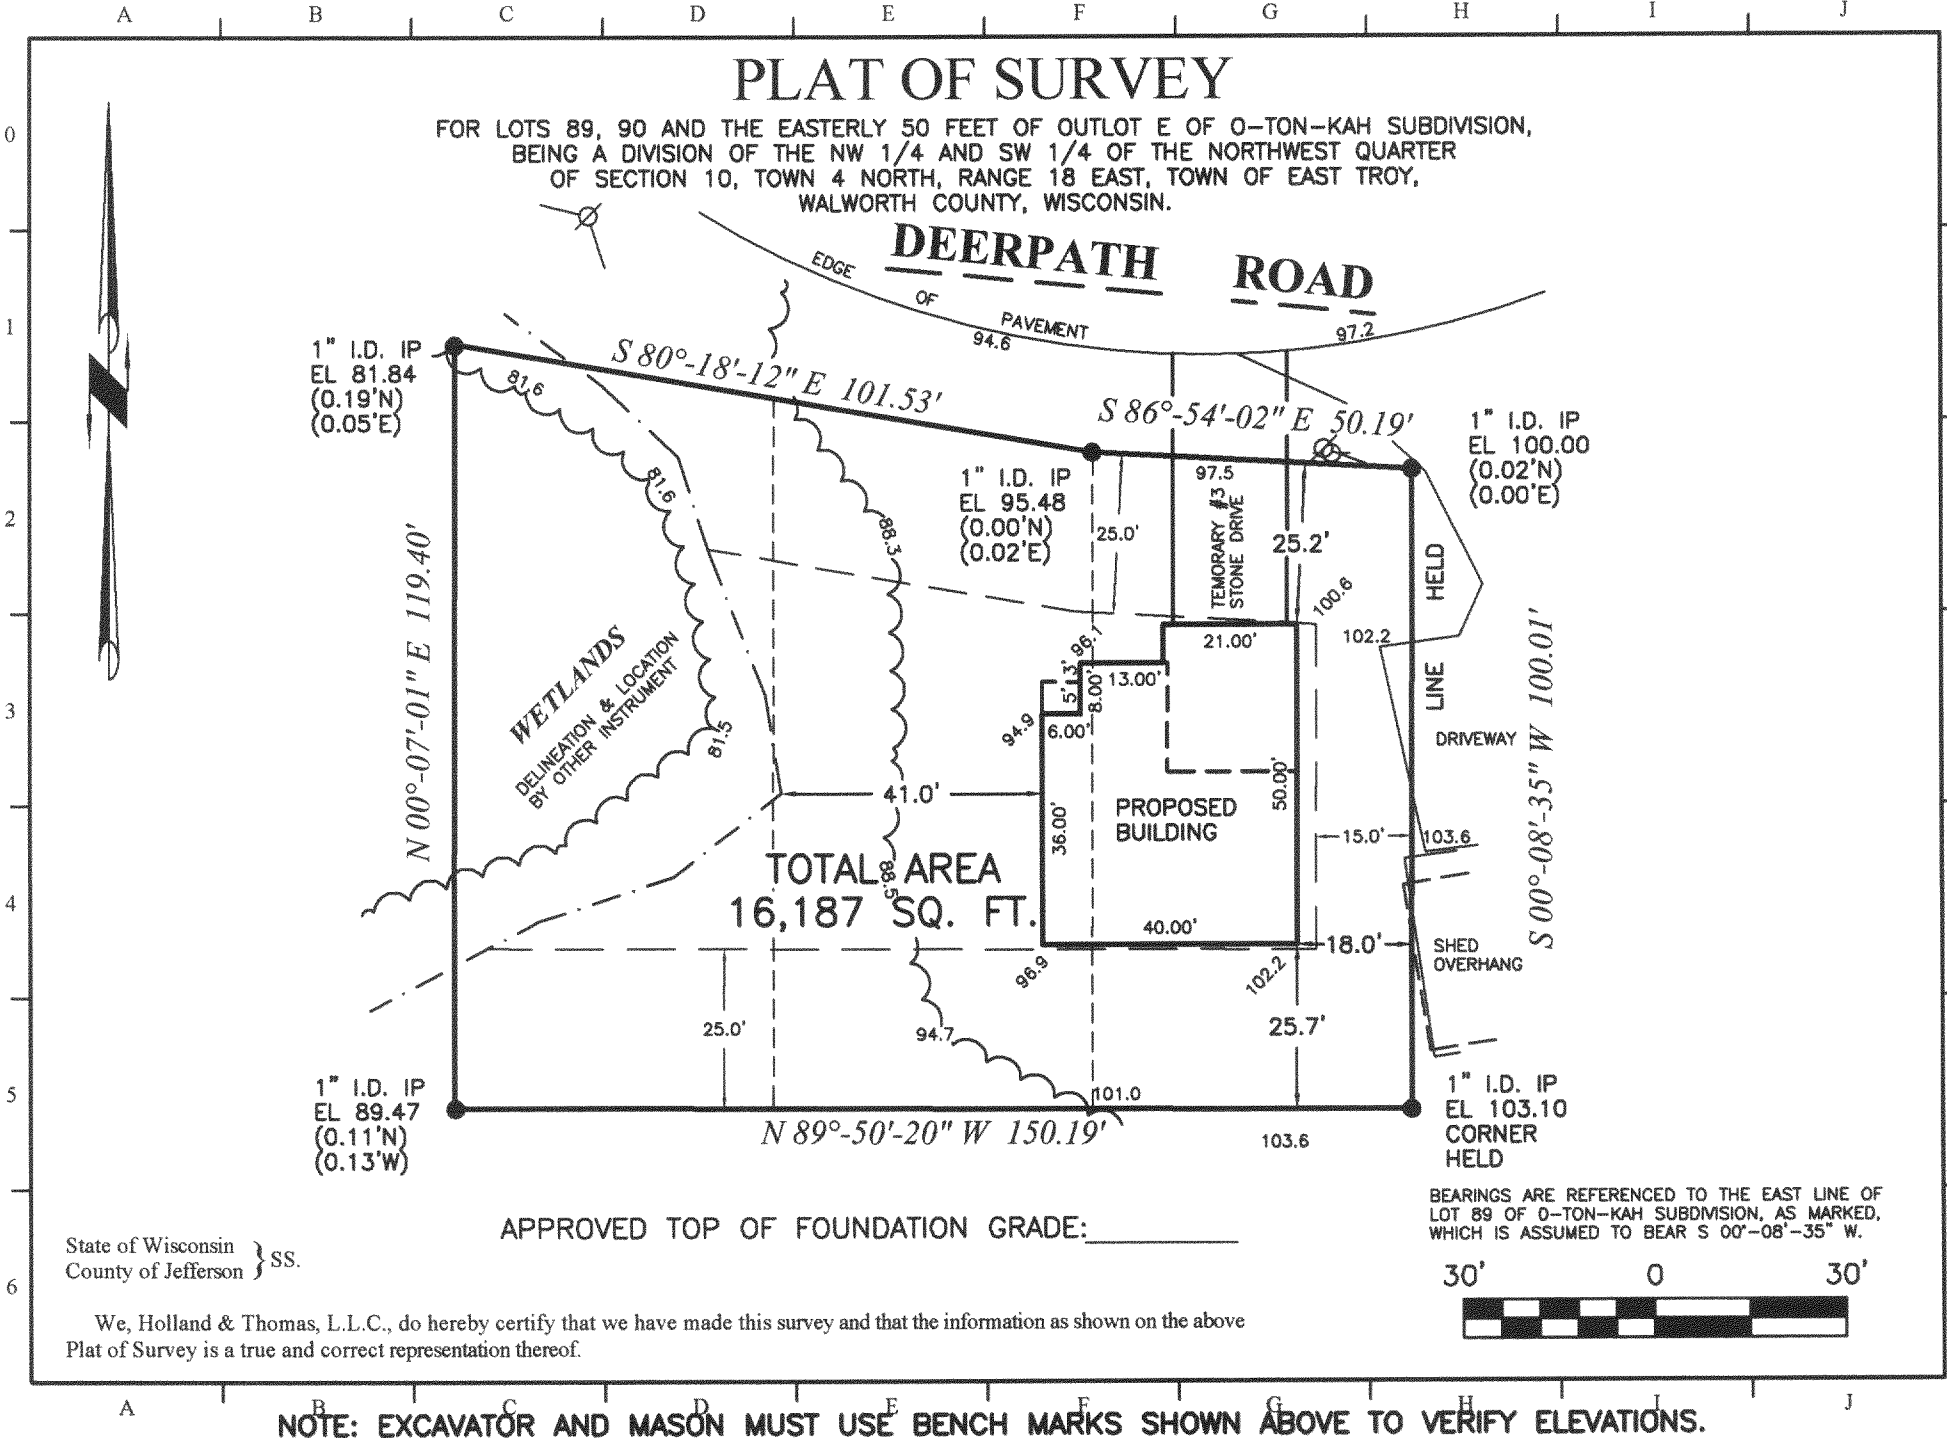

LEGEND: These standard symbols may  
be found in the drawing.

- Lot Corner (Found) w/desc.
- Utility Pedestal
- ⊗ Utility Pole w/Guy Wire(s)
- Wetland Boundary
- - - Setback Line
- ~ Treeline
- - - Original Lot Lines

SEP 27 2002

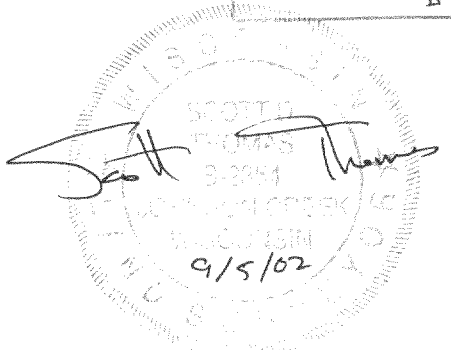

IF THE SURVEYOR'S SEAL IS NOT  
RED, THE PLAN IS A COPY THAT  
SHOULD BE ASSUMED TO CONTAIN  
UNAUTHORIZED ALTERATIONS. THE  
CERTIFICATION CONTAINED ON THIS  
DOCUMENT DOES NOT APPLY TO  
COPIES UNLESS THEY TOO HAVE A  
RED STAMP OVER THE PHOTOCOPIED  
STAMP BY SAME SURVEYOR.

OWNER: Joe & Jenny Kesselhon

BUILDER: SAME

418-1585

C:\Holland&Thomas\2002\0208\020816.dwg:Drawn By:SDT;Checked By:SDT;09-05-02.