

Center 1/4 Corner
Section 14-4-18.
N. 298.378.01
E. 2,446.394.34

South 1/4 Corner
Section 14-4-18.
N. 295.748.09
E. 2,446.415.32

Stone School Road
(66' Wide)

(N0°27'25"W 2630.14') State Plane
(N0°00'41"E 2630.01')
(1380.25')
(1380.04')

West line of the Southeast 1/4 of Section 14-4-18.

Overhead Wires
Culvert
Overhead Wires

(North 181.00')
N0°00'41"E 181.02'

N89°37'00"E
33.00'

66.09'
(66.00')

Overhead Wires


Lot 1
C.S.M. 1227
(N89°37'E 368.00')
N89°36'32"E 368.05'

Lot 2
1.503 Acres
65,459 Sq.Ft.

Proposed
House

S89°37'00"W 355.08'
(355.02')

Parcel 3
C.S.M. 2603

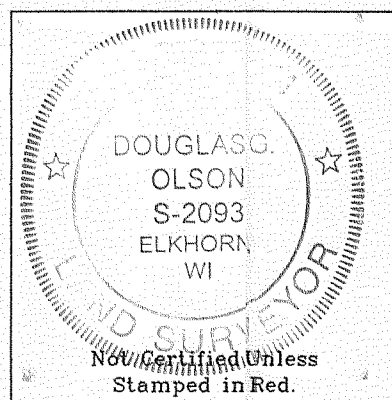

- Notes: 1) This survey plat is not certified unless signed and sealed in red ink.
2) This survey is subject to Wisconsin lien laws. This Plat of Survey is the notice of intent to file lien. Lien waiver required.

Plat of Survey


of
Lot 2 of Certified Survey Map No. 1227,
recorded in Vol. 5 of Certified Survey Maps of Walworth County on
Page 335 and located in the Southeast 1/4 of Section 14, Town 4
North, Range 18 East, Town of East Troy, Walworth County, Wisconsin.

Surveyed for: **Russel Knudsen**
N8349 Greenwald Court
East Troy, Wisconsin. 53120

Lot 3
C.S.M. 765

S4°06'30"W 181.63'
(181.55')
(167.02')
167.05'

Parcel 3
C.S.M. 2603

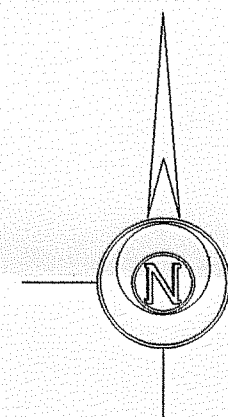

Bearings reference to Certified
Survey Map No. 1227.

Copyright © 2006 by Jensen & Olson Land Surveying, LLC.

All rights reserved. No part of this survey plat may be reproduced or transmitted in any form by any means - graphic, electronic, or mechanical, including photocopying, tracing, or information storage and retrieval systems - without permission in writing from Douglas G. Olson, Jensen & Olson Land Surveying, LLC.

I, Douglas G. Olson, Wisconsin Registered Land Surveyor, do hereby certify that this survey was performed by me or under my direction in full compliance with the owner's/agent's instructions and Chapter A-E 7 of the Wisconsin Administrative Code "Minimum Standards for Property Surveys", and that this map is an accurate representation thereof to the best of my knowledge and belief.

Douglas G. Olson
Wisconsin Registered Land Surveyor - 2093

Survey Date: March 29, 2006.
Revisions:

Scale in Feet
1" = 30'
0' 15' 30' 60'

Jensen & Olson Land Surveying, LLC
45 South Wisconsin Street
Elkhorn, Wisconsin. 53121
Telephone (262) 723-3434
Facsimile (262) 723-8044
P.O. Box 322

Legend
Found County Section Corner
Found Iron Pipe 1-3/16" dia.
Found Iron Rod 3/4" dia.
Found Wood Stake
Recorded Information
Utility Pole
Asphalt Surface

Sheet 1 of 1 Sheets
Job Reference Number
2006.034
2006.034

PA1227-2

418-1924