

PLAT OF SURVEY

RSV
ENGINEERING, INC.

Engineers-Land Surveyors-Environmental Scientists
W232 S7530 BIG BEND DR. BIG BEND, WI 53103 (262) 662-4292

REV 12/22/2006
RECERTIFICATION

REV: 09/07/2006-
REVISED PROPOSED
ADDITIONS

REV.: 04/13/2006
ADD FOUND PIPE
DATE: 04/10/2006

FOR: HACKBARTH BUILDERS


DESCRIPTION: ALL OF LOT 2, C.S.M. 2462, BEING A PARCEL OF LAND IN PART OF THE NOTHEAST AND SOUTHEAST QUARTERS OF THE SOUTHWEST QUARTER OF SECTION 8, TOWN 4 NORTH, RANGE 18 EAST, TOWN OF EAST TROY, WALWORTH COUNTY, WISCONSIN.

NOTE: ACCESS EASEMENT GRANTED TO LOT 1 PER C.S.M. 2462, RECORDED AS DOCUMENT NO. 288137.

TAX KEY NO.
P ET 800008K

0 60' 120' 180'

SCALE 1" = 60'

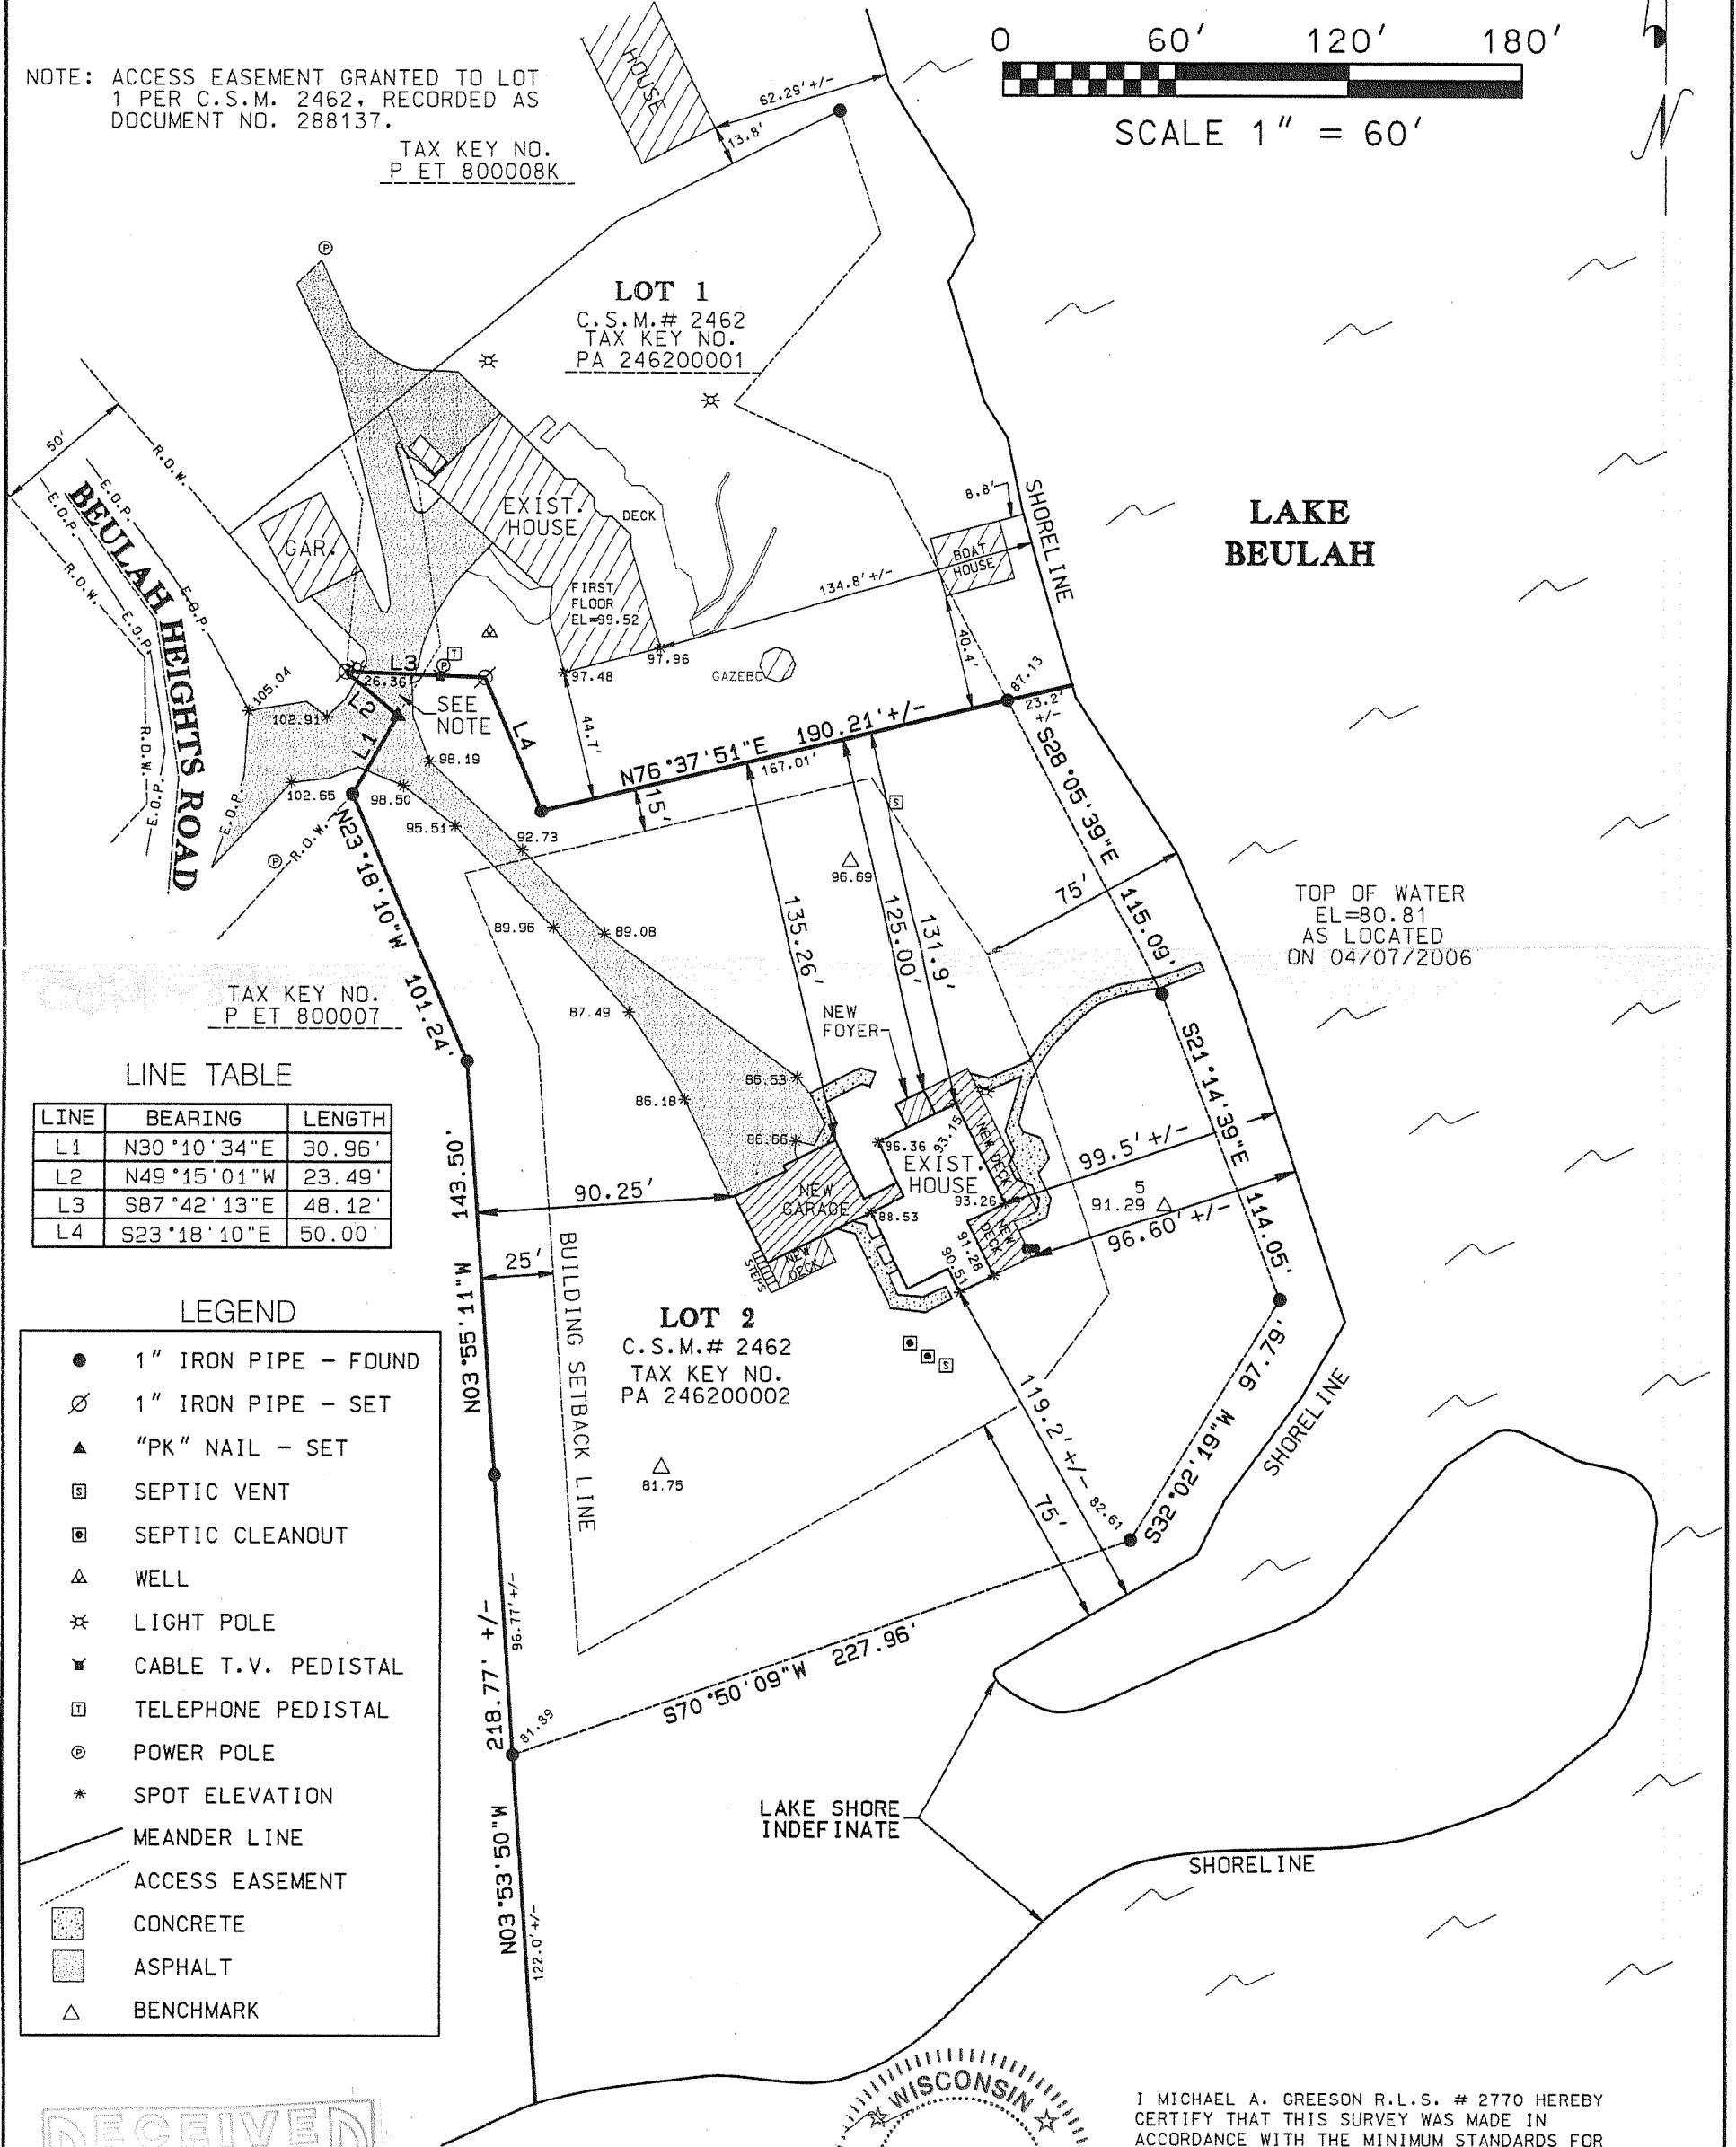



TAX KEY NO.
P ET 800007

LINE TABLE

LINE	BEARING	LENGTH
L1	N30°10'34"E	30.96'
L2	N49°15'01"W	23.49'
L3	S87°42'13"E	48.12'
L4	S23°18'10"E	50.00'

LEGEND

●	1" IRON PIPE - FOUND
⊗	1" IRON PIPE - SET
▲	"PK" NAIL - SET
⊠	SEPTIC VENT
⊡	SEPTIC CLEANOUT
△	WELL
✱	LIGHT POLE
⌘	CABLE T.V. PEDISTAL
⊞	TELEPHONE PEDISTAL
⊙	POWER POLE
*	SPOT ELEVATION
—	MEANDER LINE
- - -	ACCESS EASEMENT
■	CONCRETE
▨	ASPHALT
△	BENCHMARK

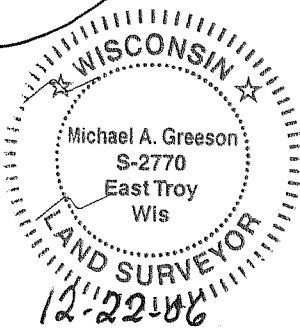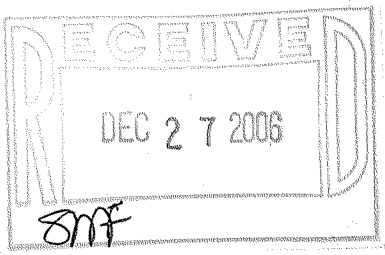

I MICHAEL A. GREESON R.L.S. # 2770 HEREBY CERTIFY THAT THIS SURVEY WAS MADE IN ACCORDANCE WITH THE MINIMUM STANDARDS FOR PROPERTY SURVEYS (CHAPTER A-E7) STATE OF WISCONSIN AND HAS BEEN PREPARED UNDER MY DIRECTION AND CONTROL AND IS CORRECT TO THE BEST OF MY KNOWLEDGE AND BELIEF.

Michael A. Greeson
MICHAEL A. GREESON, R.L.S. # 2770
RSV# .../06137/1-CAD/SHEETS/06137RECERT

PA2462-2

418-1915