

PLAT OF SURVEY

RSV

ENGINEERING, INC.

Engineers • Land Surveyors • Environmental Scientists
W232 S7530 BIG BEND DR., BIG BEND, WI 53103 (262)662-4292

FOR: NELSON DEVELOPMENT CORP.

DATE: 3/2/2007


LEGAL DESCRIPTION: LOTS 6 AND 7, BLOCK 2, WILMER GROVE BEACH, BEING A SUBDIVISION OF PART OF THE EAST $\frac{1}{2}$ OF SECTION 18, TOWN 4 NORTH, RANGE 18 EAST, TOWN OF EAST TROY, WALWORTH COUNTY, WISCONSIN.

NOTES:


1. EXISTING HOUSE TO BE RAZED.
2. EXISTING DRIVEWAY, WELL AND SEPTIC SYSTEM WILL BE ABANDONED/REMOVED AND REPLACED DURING CONSTRUCTION.
3. CONTRACTOR IS RESPONSIBLE TO VERIFY ALL BUILDING DIMENSIONS AND LOCATIONS PRIOR TO CONSTRUCTION.

LEGEND

- 1" IRON PIPE-FOUND
- 1" IRON PIPE-SET
- 0.5" IRON PIPE-FOUND
- (P) POWER POLE
- (T) TELEPHONE PEDESTAL
- 827.83* EXISTING GROUND ELEVATION
- OH OVERHEAD UTILITY LINE

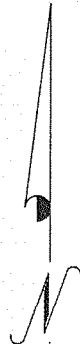



SCALE 1" = 30'

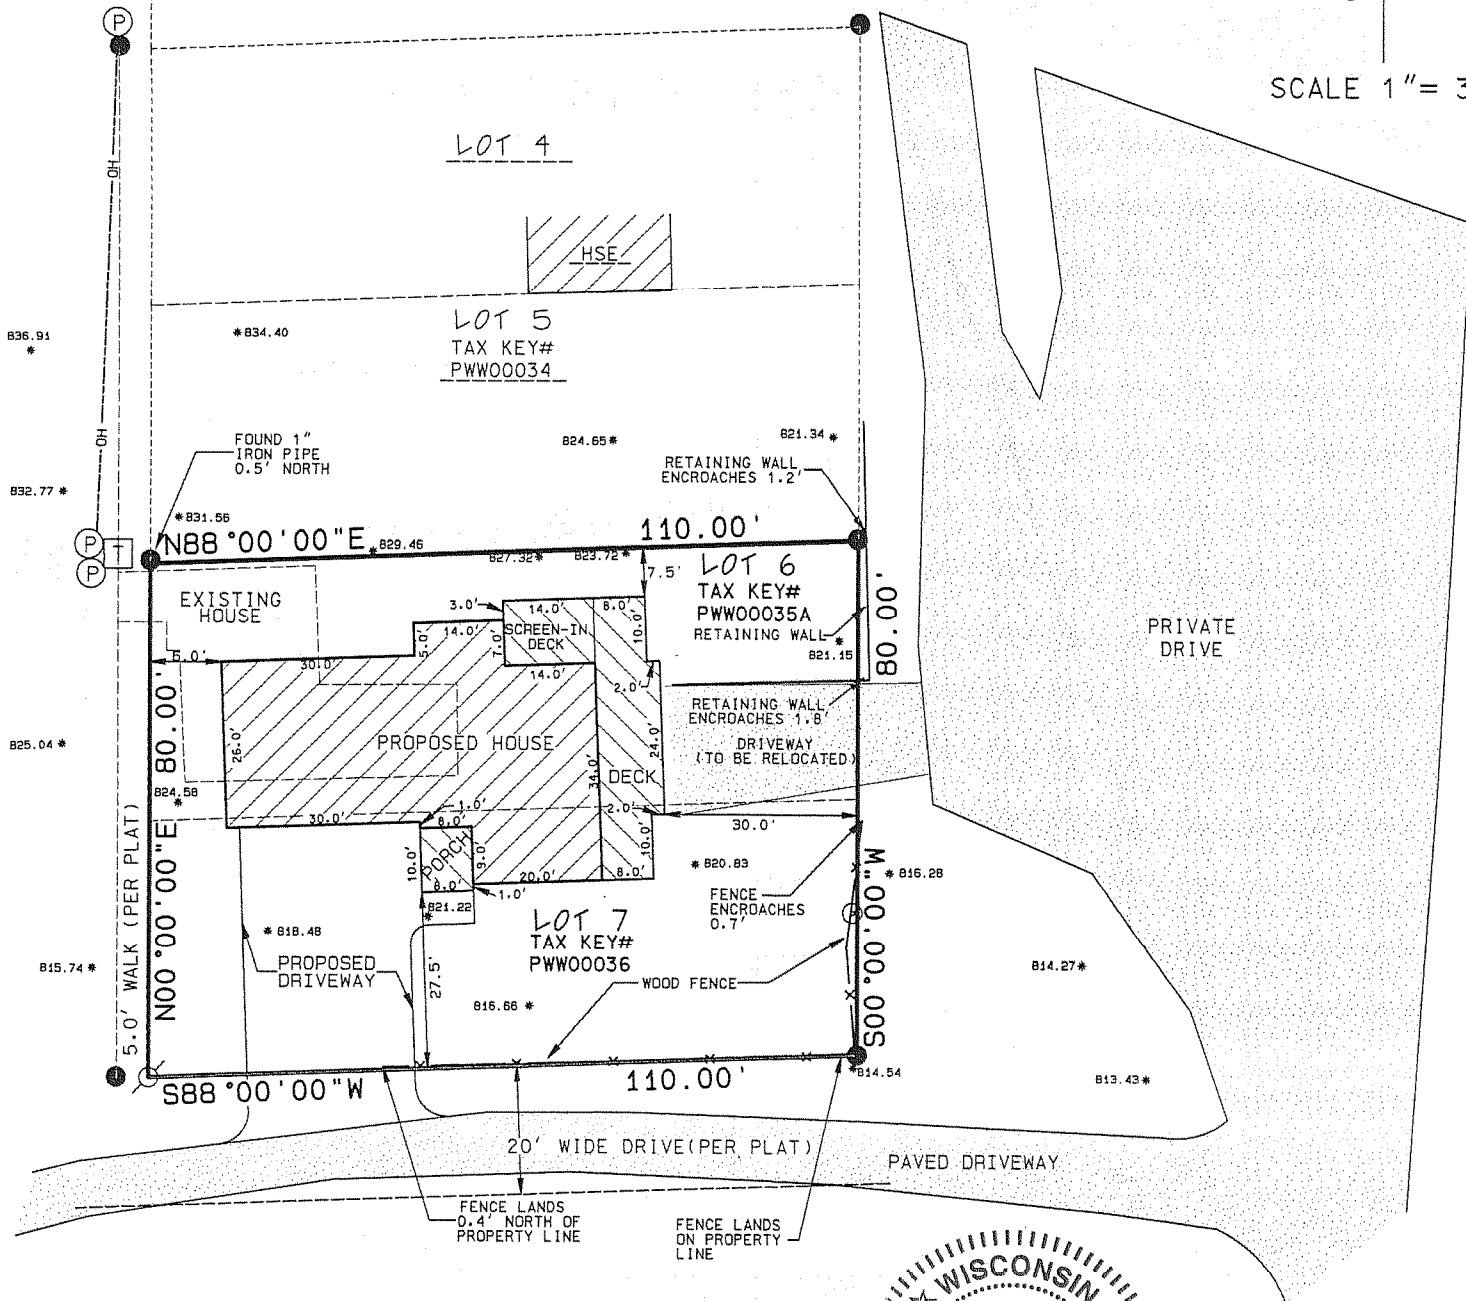

I MICHAEL A. GREESON R.L.S. # 2770 HEREBY CERTIFY THAT THIS SURVEY WAS MADE IN ACCORDANCE WITH THE MINIMUM STANDARDS FOR PROPERTY SURVEYS (CHAPTER A-E7) STATE OF WISCONSIN AND HAS BEEN PREPARED UNDER MY DIRECTION AND CONTROL AND IS CORRECT TO THE BEST OF MY KNOWLEDGE AND BELIEF.

Michael A. Greeson

MICHAEL A. GREESON, R.L.S. # 2770
RSV# 05271PROPHSESURVEY.DGN

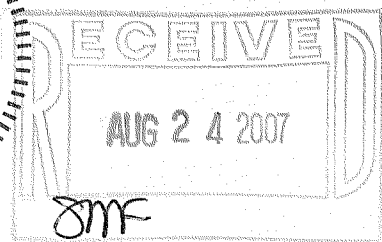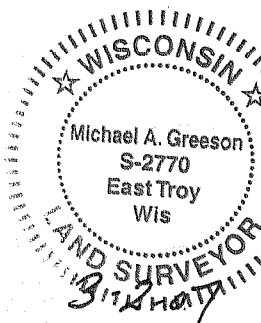

(ORIGINAL ONLY IF SEAL IS RED)