

LOT 2 IN BLOCK 2 IN MIRAMAR SUBDIVISION, BEING A PART OF THE SOUTHWEST 1/4 OF SECTION 11,  
TOWNSHIP 4 NORTH, RANGE 18 EAST, IN THE TOWN OF EAST TROY, WALWORTH COUNTY, WISCONSIN.  
\* REFER TO A CURRENT TITLE REPORT FOR EASEMENTS, RESTRICTIONS OR COVENANTS OF RECORD THAT MAY AFFECT THIS LAND. \*

PROJECT

PLAT OF SURVEY

PROJECT NO.

071125  
071125S1.DWg

DATE

JUNE 1, 2007


REVISIONS

SURVEYOR

GARY B. FOAT  
DEGEN - FOAT SURVEYING

PREPARED FOR

BILL & OI-YEE WEBER  
2791 N. 98th STREET  
MILWAUKEE, WI 53220

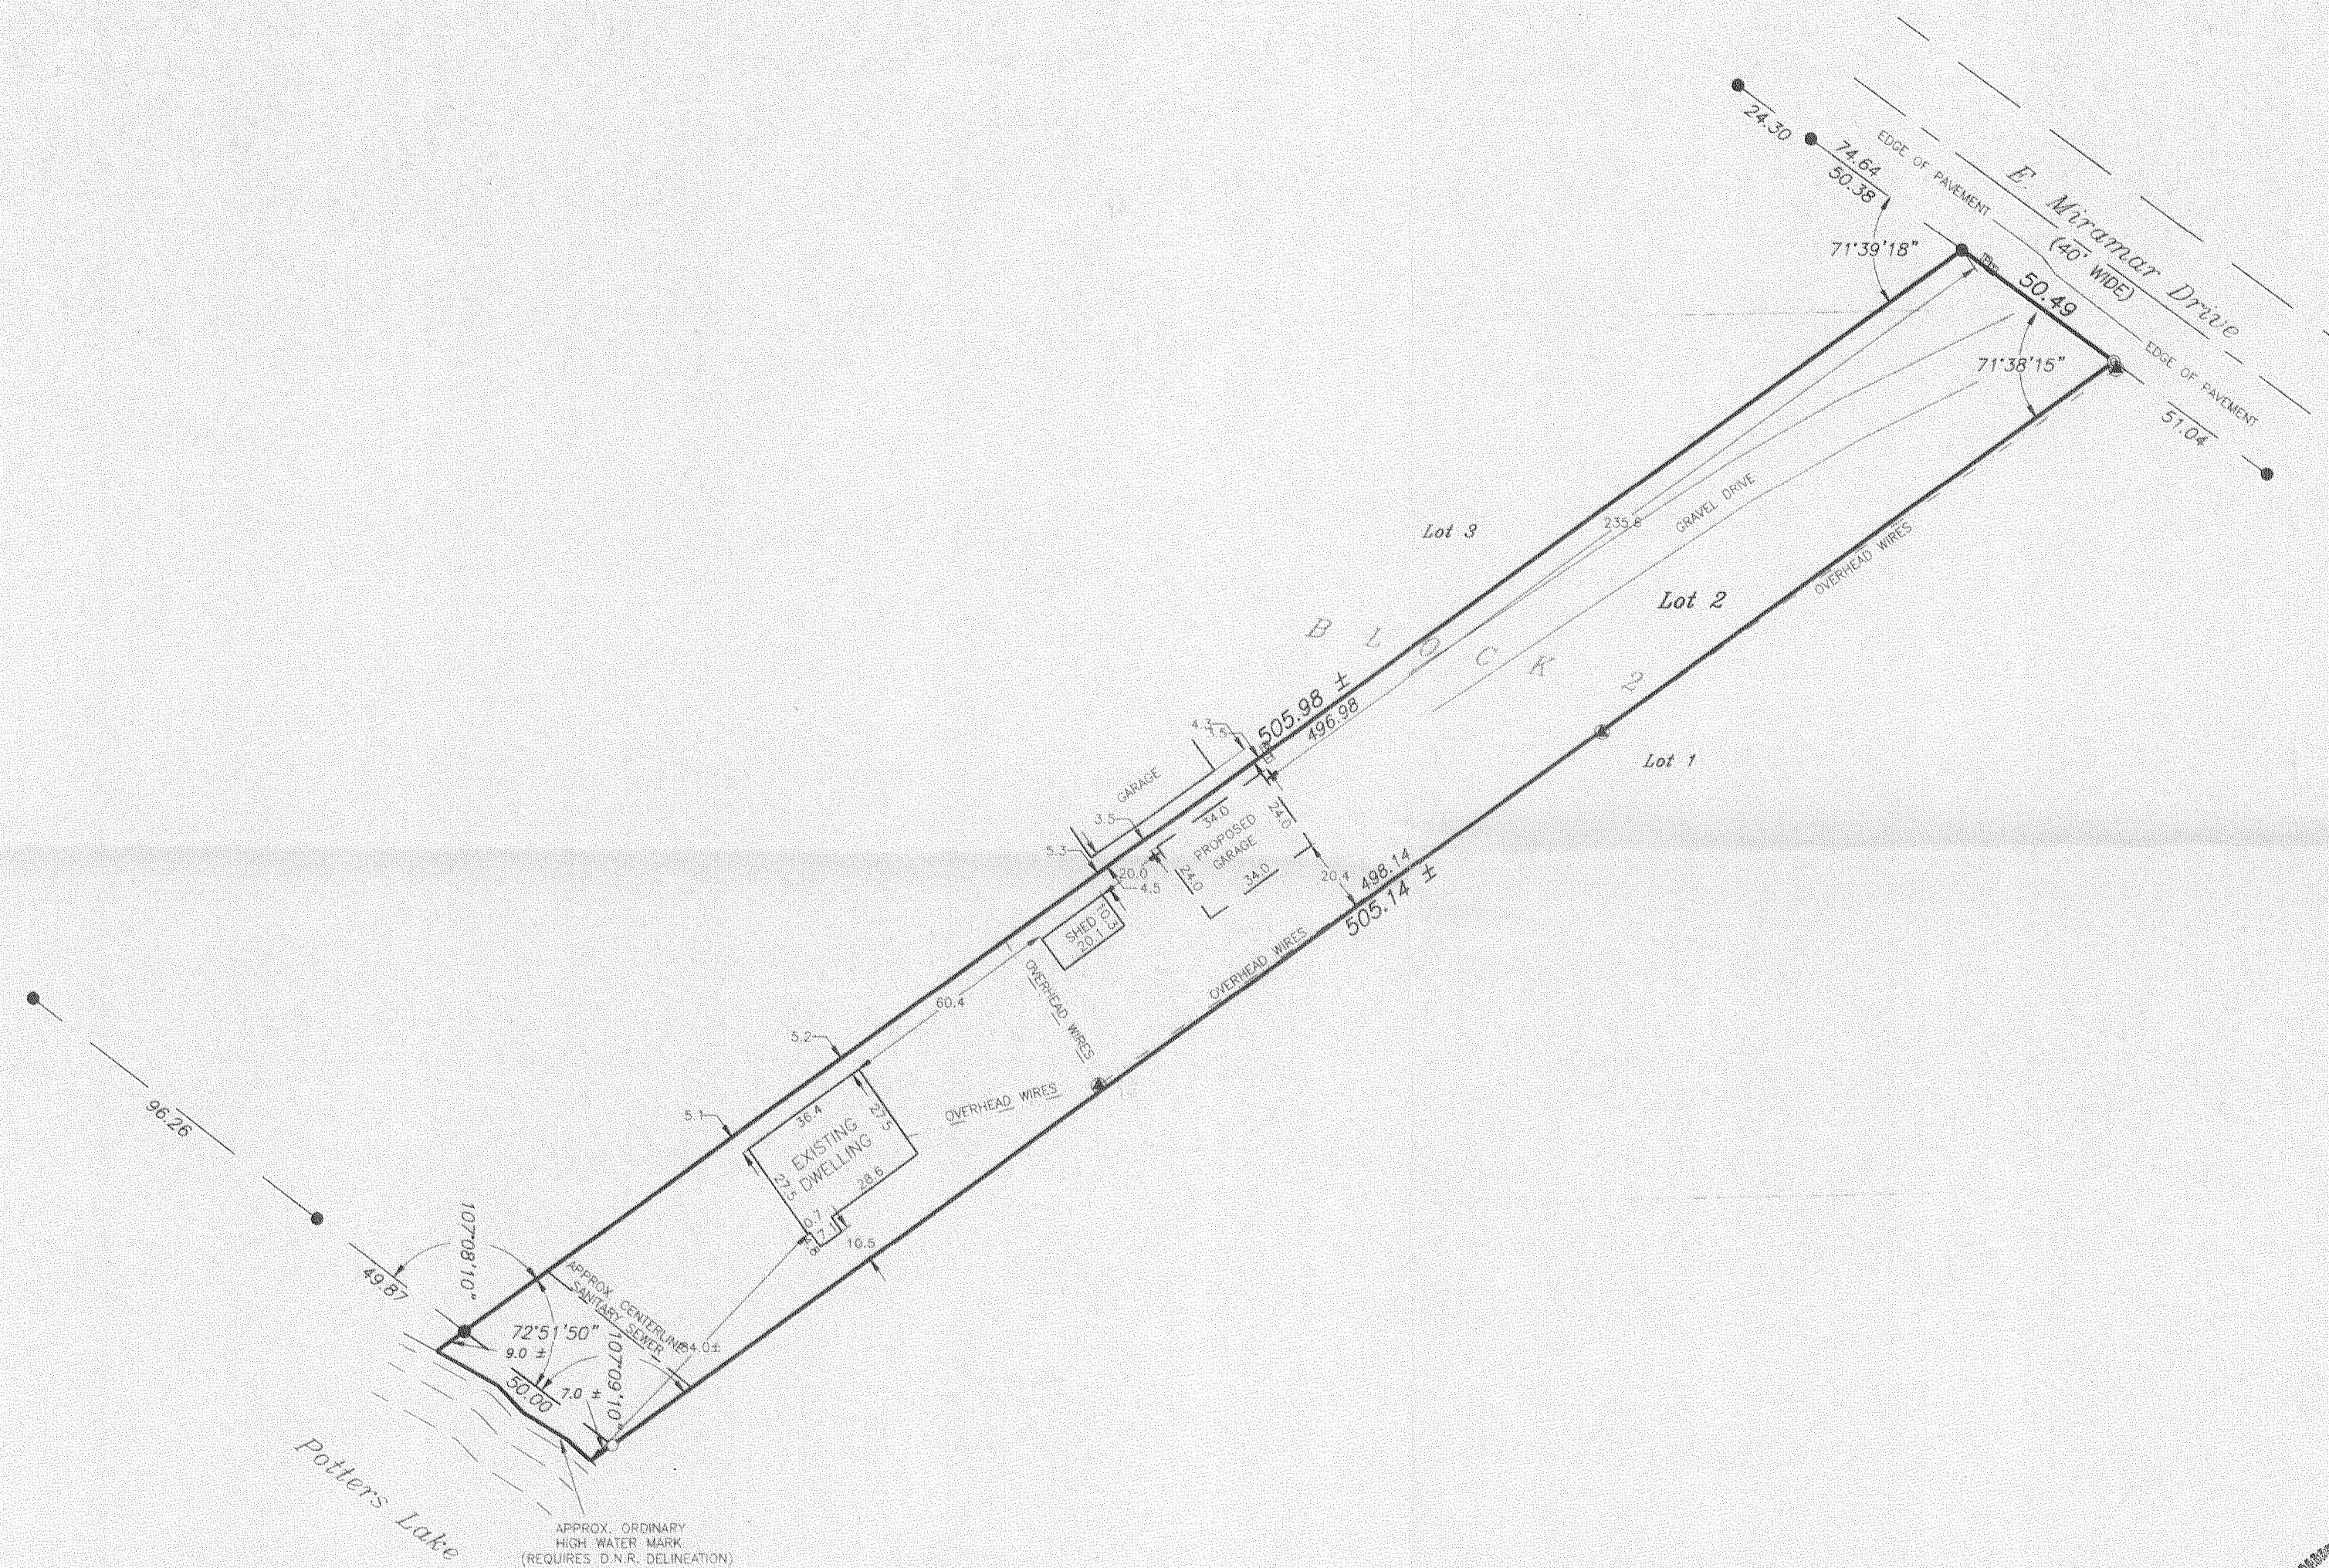

SCALE: 1" = 40'

LEGEND

- ⊙ - FOUND SOLID IRON BAR
- - FOUND IRON PIPE
- - SET IRON PIPE
- ( ) - RECORDED AS
- ▣ - TELEPHONE PEDESTAL
- ▢ - TELEVISION PEDESTAL
- ▲ - UTILITY POLE



DEGEN - FOAT SURVEYING, INC.  
100 SOUTH SECOND STREET  
WATERFORD, WISCONSIN  
(262)534-5404 (FAX)534-2022



I HEREBY CERTIFY THAT I HAVE SURVEYED THE ABOVE DESCRIBED PROPERTY AND THE ABOVE MAP IS A TRUE REPRESENTATION THEREOF AND SHOWS THE SIZE AND LOCATION OF THE PROPERTY, THE LOCATION OF ALL VISIBLE STRUCTURES AND DIMENSIONS OF ALL PRINCIPAL BUILDINGS THEREON, BOUNDARY FENCES, APPARENT EASEMENTS, ROADWAY AND VISIBLE ENCROACHMENTS, IF ANY.  
THIS SURVEY IS MADE FOR THE PRESENT OWNERS OF THE PROPERTY, AND ALSO THOSE WHO PURCHASE, OR GUARANTEE THE TITLE THERETO  
DATED AT WATERFORD, WI THIS 1st DAY OF JUNE 2007  
RECEIVED: \_\_\_\_\_ Gary B. Foat

PMR-28

418-2058