
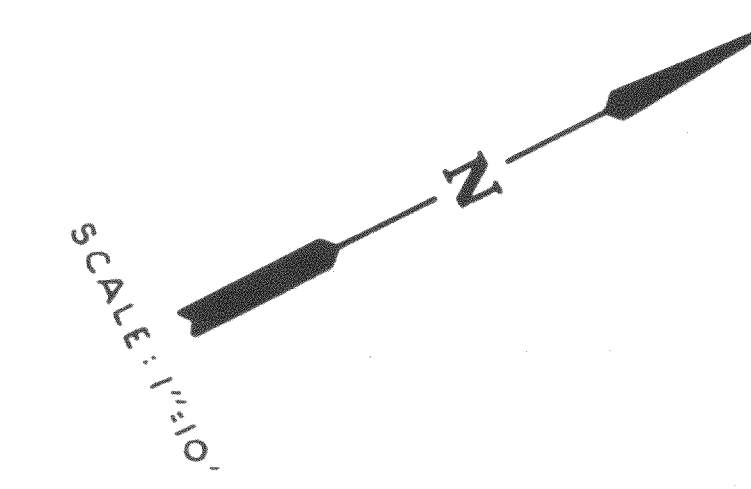


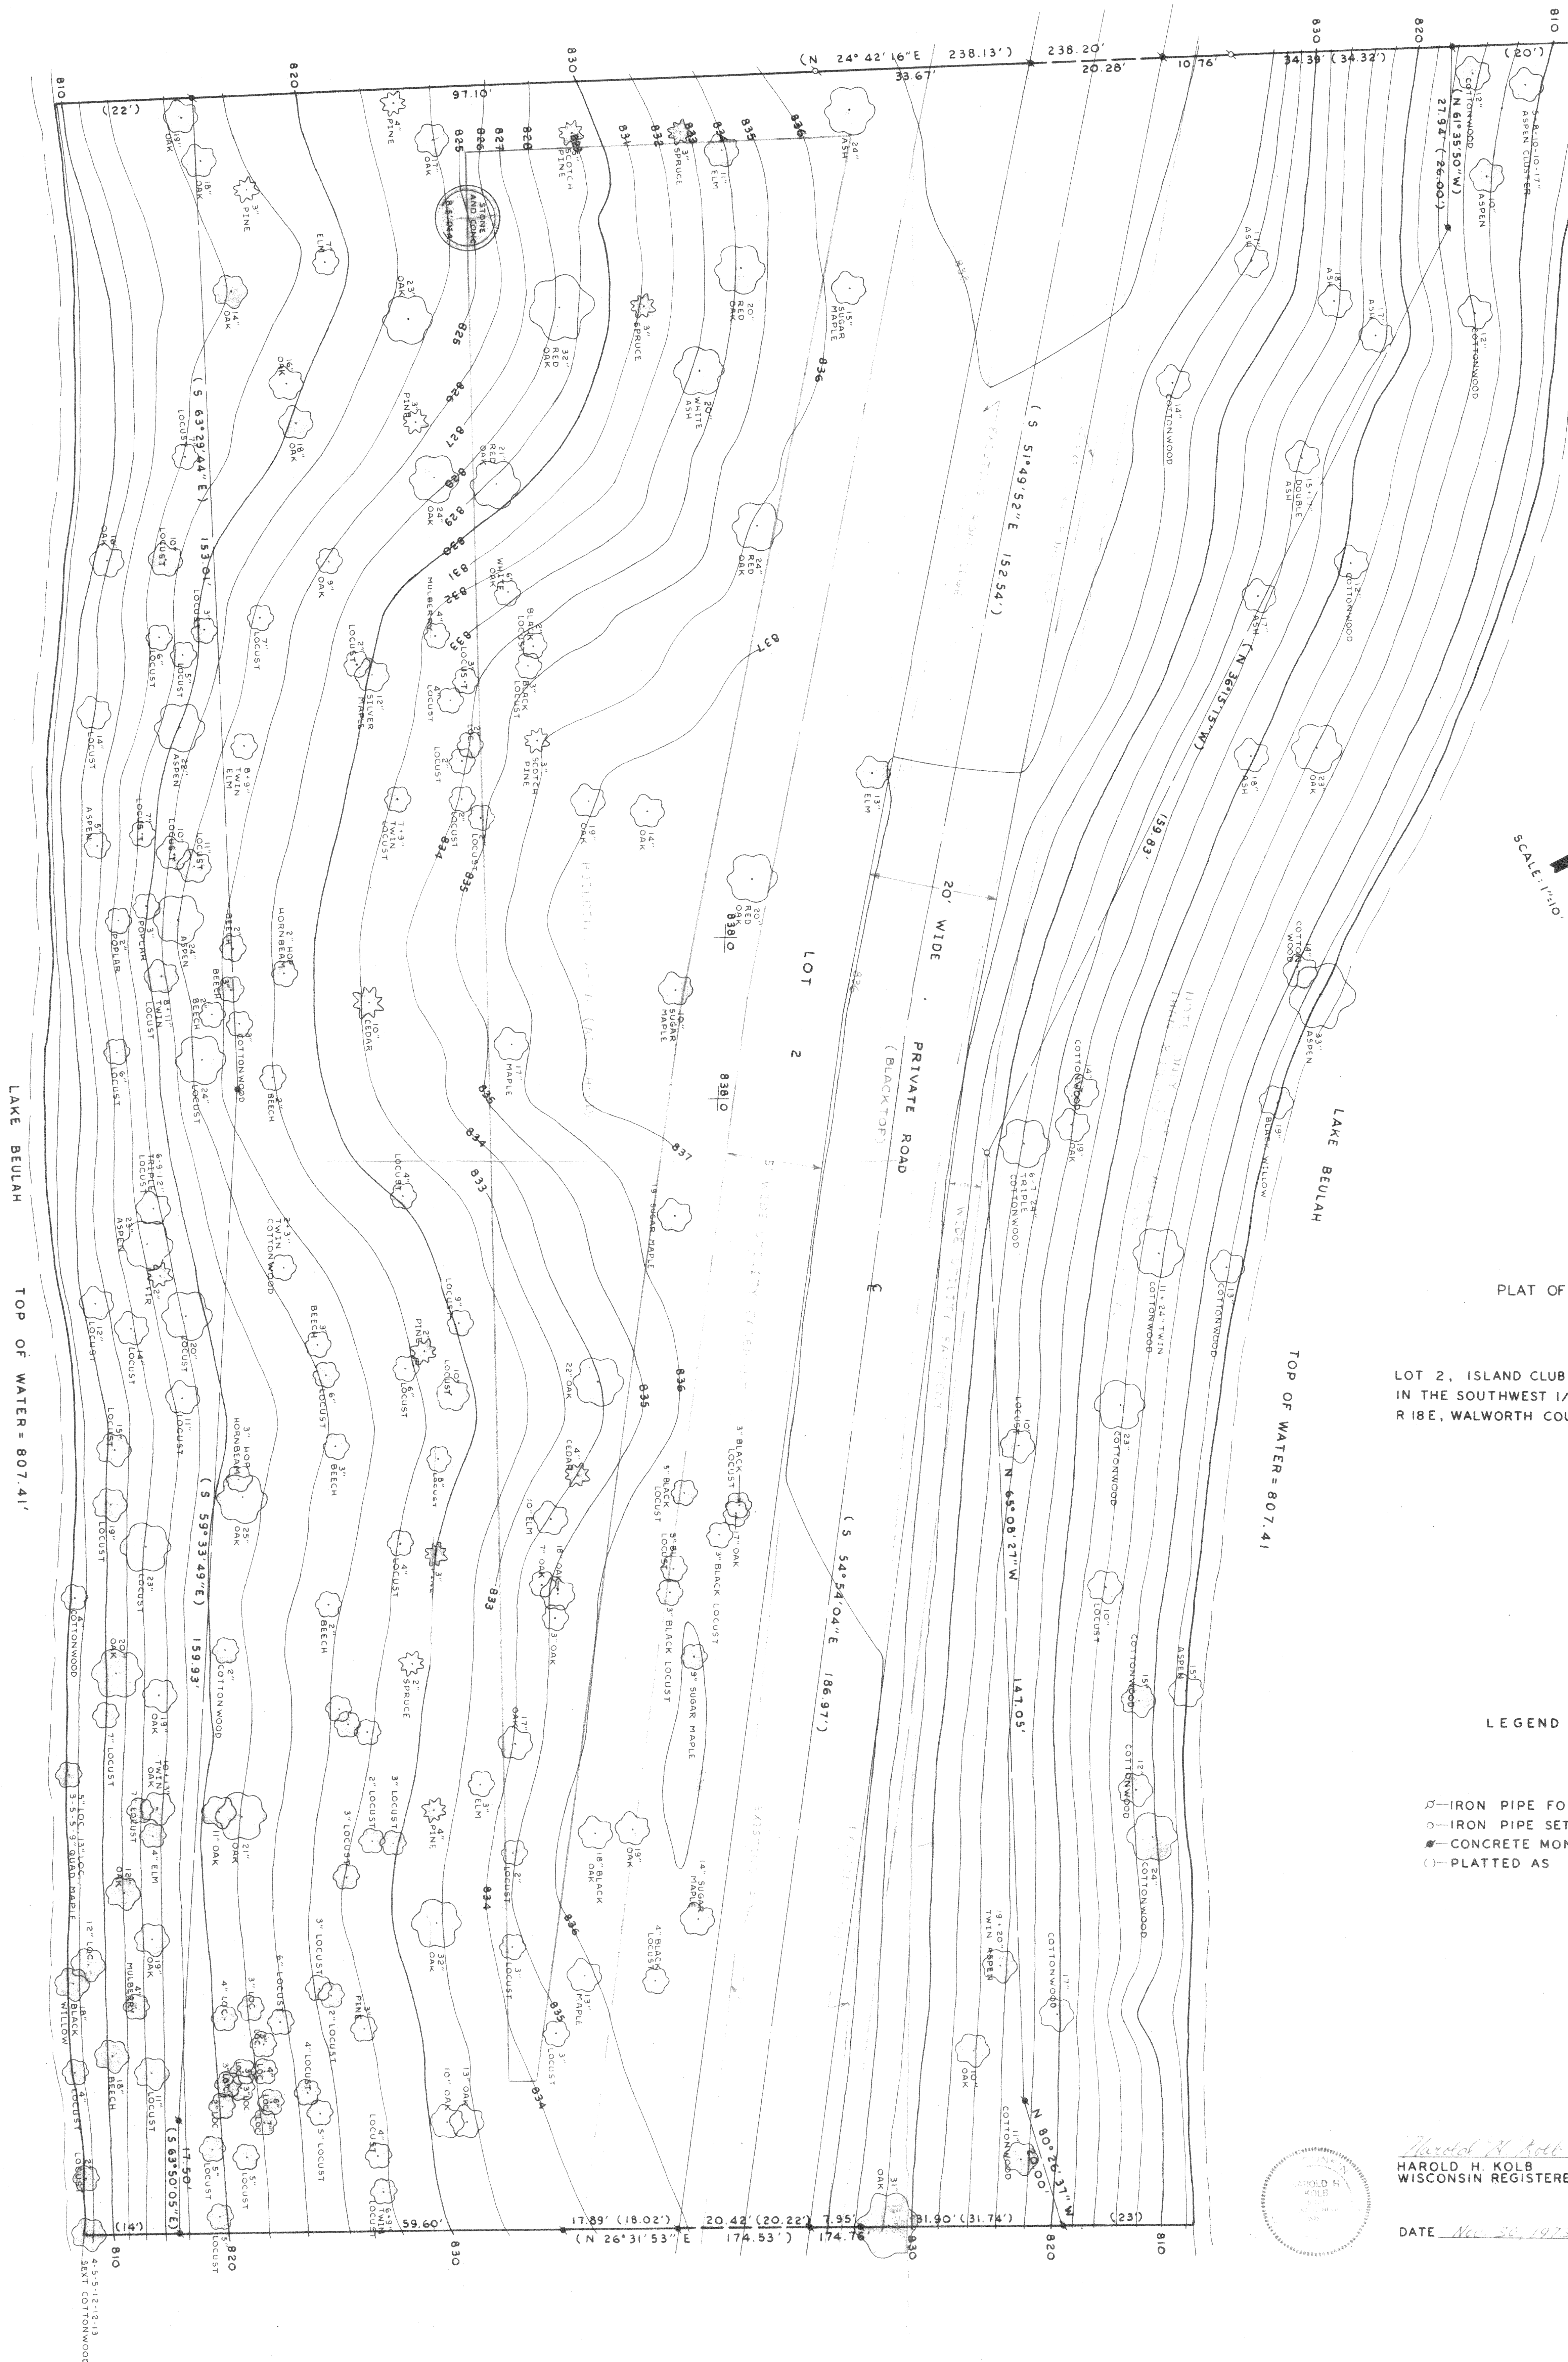

PLAT OF SURVEY OF

LOT 2, ISLAND CLUB SUBDIVISION, LOCATED
IN THE SOUTHWEST 1/4 OF SECTION 4, T4N,
R18E, WALWORTH COUNTY, WISCONSIN.

LEGEND

- IRON PIPE FOUND
- IRON PIPE SET
- CONCRETE MONUMENT FOUND
- () PLATTED AS

HAROLD H. KOLB
WISCONSIN REGISTERED LAND SURVEYOR, S-187

DATE Nov 30, 1973