

ORDERED BY:  
DAN & STACEY KUEHN  
634 AUGUSTA DRIVE  
MUKWONAGO, WI. 53147



FARRIS, HANSEN & ASSOCIATES, INC.  
ENGINEERING - ARCHITECTURE - SURVEYING  
7 RIDGWAY COURT P.O. BOX 437  
ELKHORN, WISCONSIN 53121  
OFFICE: (262) 723-2098 FAX: (262) 723-5886

REVISIONS



PROJECT NO.  
9454  
DATE:  
02-01-2016  
SHEET NO.  
1 OF 1

# PLAT OF SURVEY LOT 1 OF OAK HILLS ESTATES

A SUBDIVISION LOCATED IN  
THE NE 1/4, NW 1/4, AND SW 1/4 OF  
SECTION 23, TOWN 4 NORTH, RANGE 18 EAST  
TOWN OF EAST TROY  
WALWORTH COUNTY, WISCONSIN

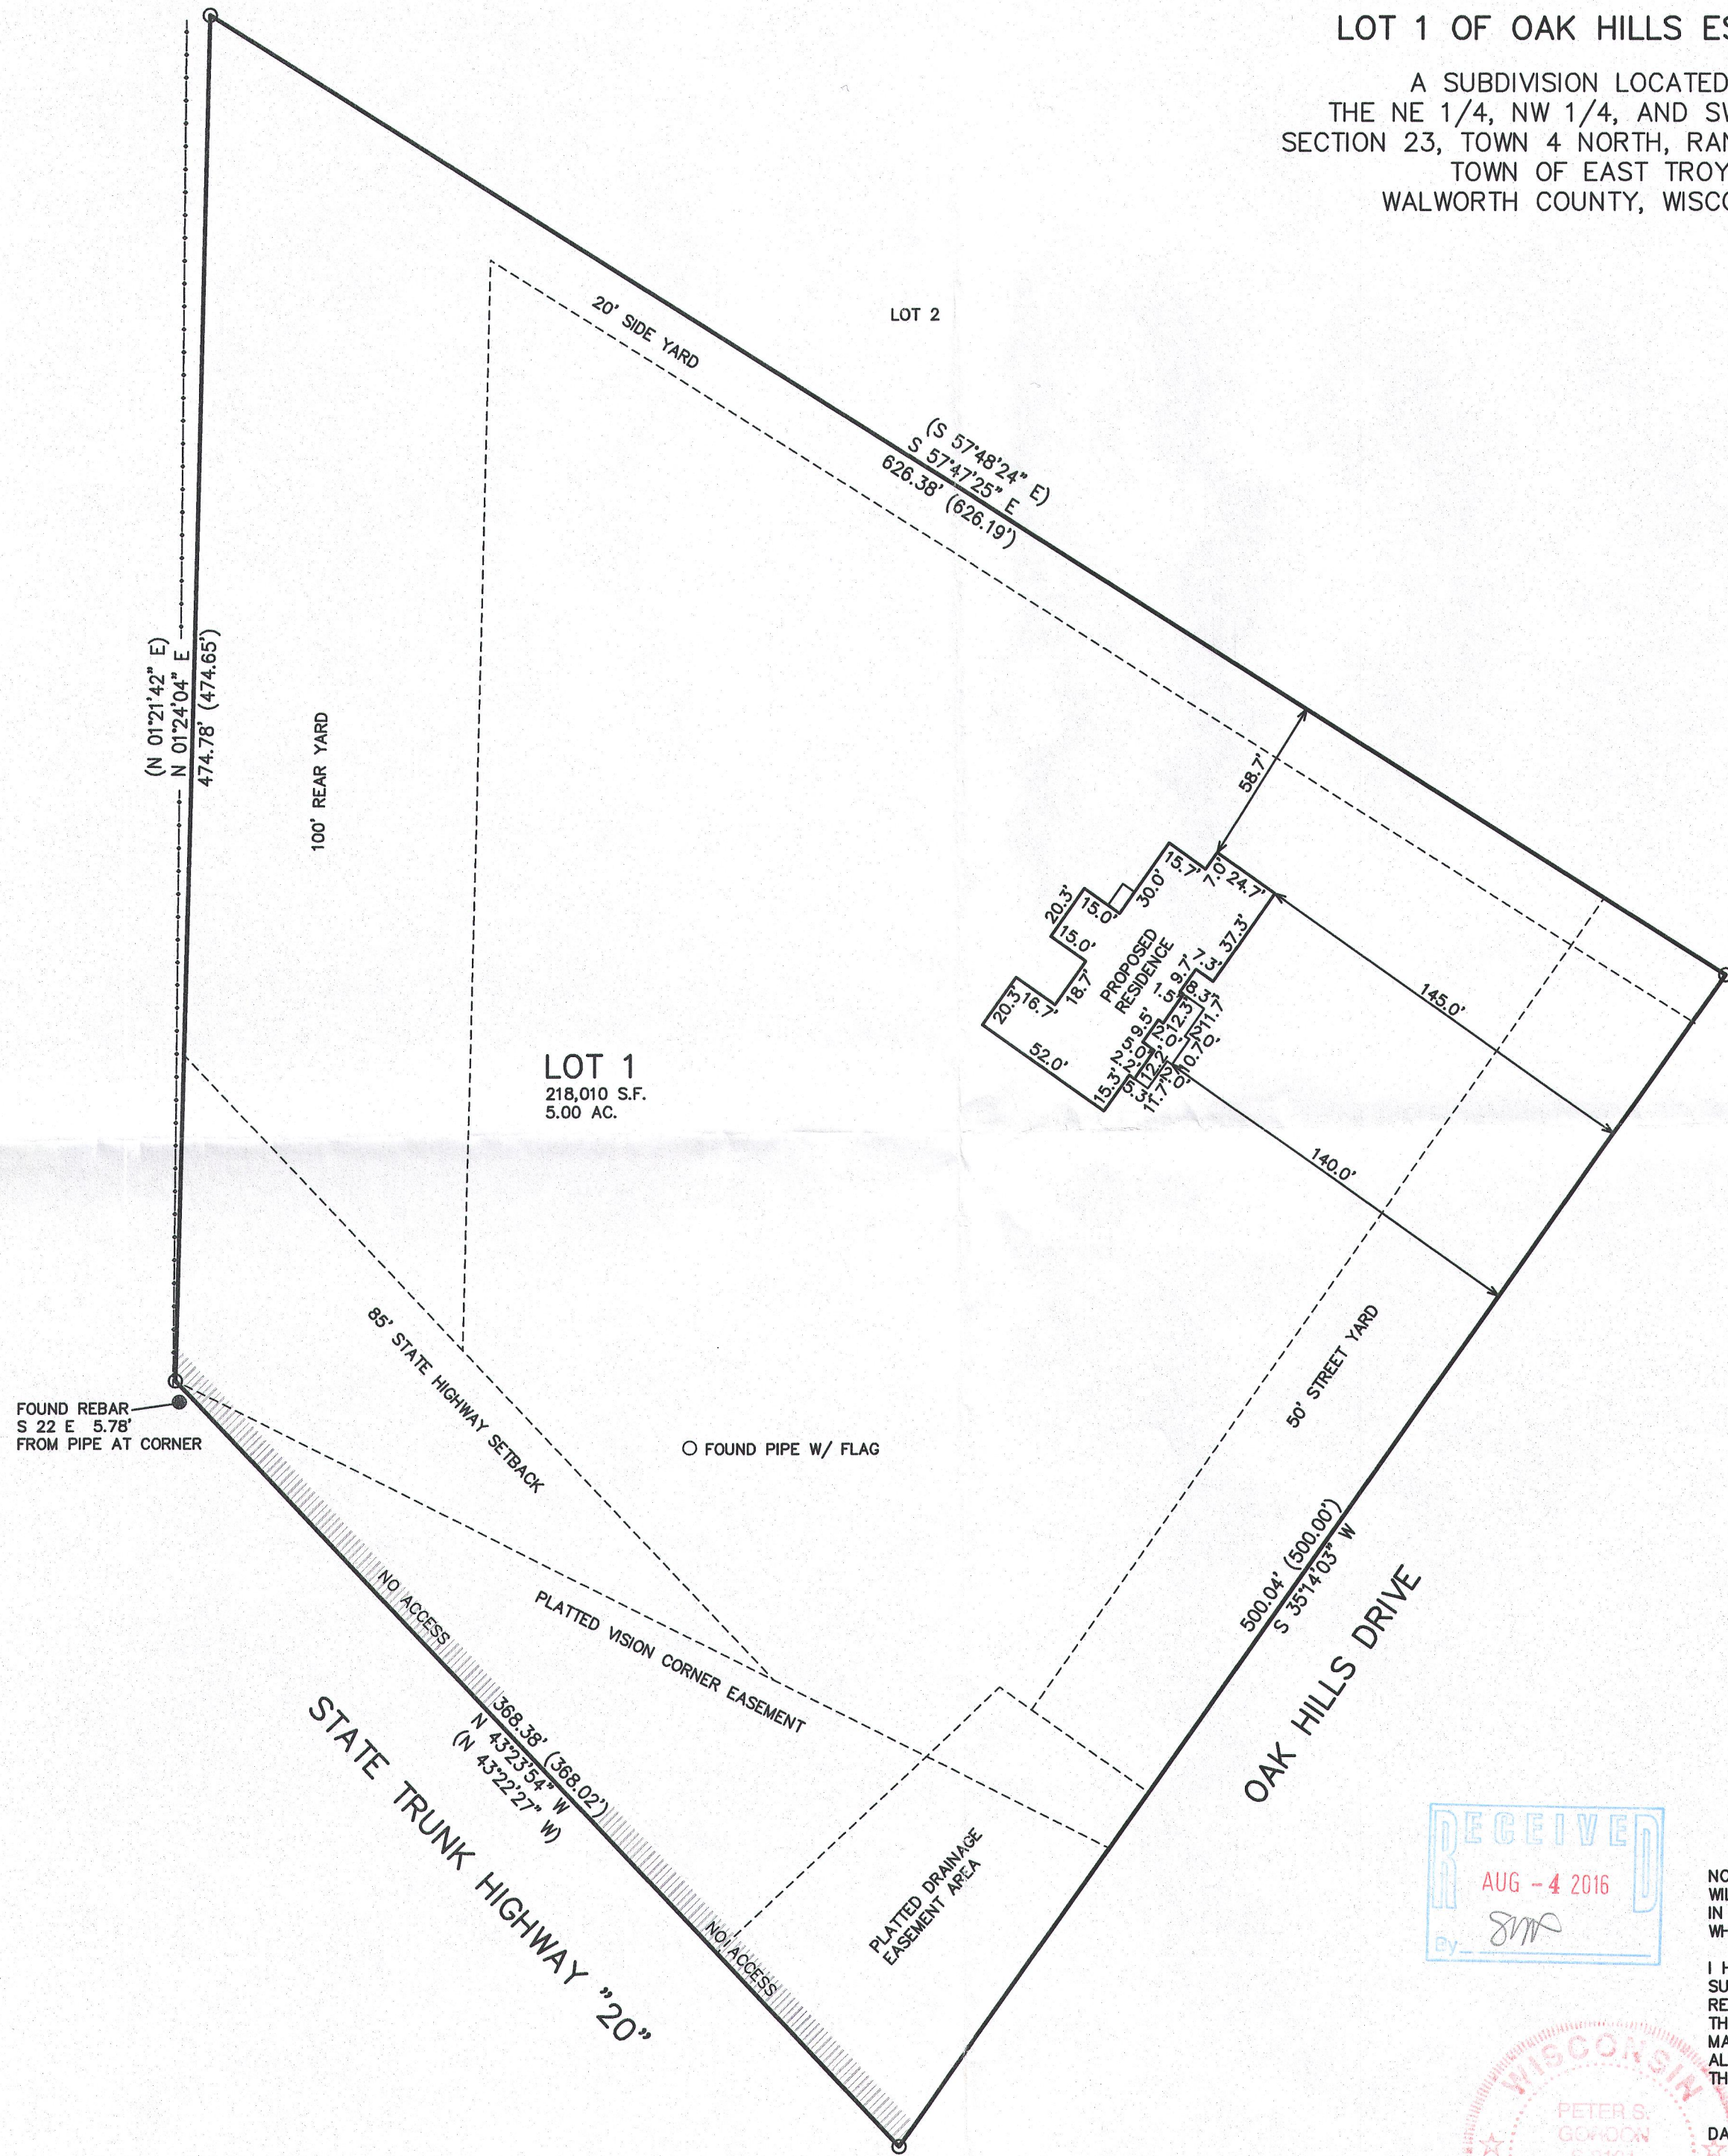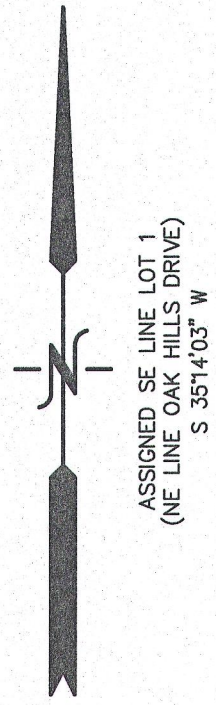

100 90 80 70 60 50 40 30 20 10 0 50 100  
MAP SCALE IN FEET ORIGINAL 1" = 50'

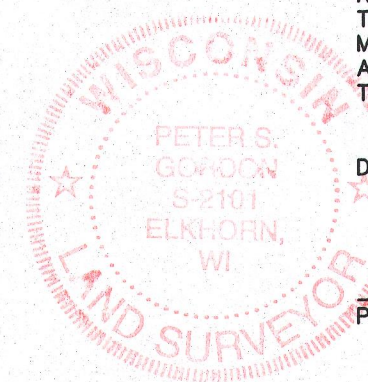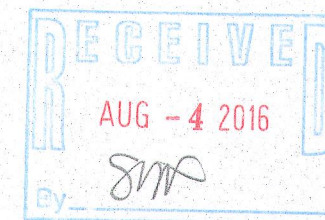

NOTE: COPIES OF THIS MAP TO WHICH THE FOLLOWING CERTIFICATE  
WILL APPLY SHOW THE SURVEYOR'S ORIGINAL SEAL AND SIGNATURE  
IN RED INK. COPIES BY ANY OTHER MEANS MAY HAVE ALTERATIONS  
WHICH DO NOT REPRESENT THE SURVEYOR'S WORK PRODUCT.

I HEREBY CERTIFY THAT THE ABOVE DESCRIBED PROPERTY HAS BEEN  
SURVEYED UNDER MY DIRECTION AND THAT THE ABOVE MAP IS A TRUE  
REPRESENTATION THEREOF AND SHOWS THE SIZE AND LOCATION OF  
THE PROPERTY AND ITS EXTERIOR BOUNDARIES. THIS SURVEY IS  
MADE FOR THE USE OF THE PRESENT OWNERS OF THE PROPERTY, AND  
ALSO THOSE WHO PURCHASE, MORTGAGE, OR GUARANTEE THE TITLE  
THERETO WITHIN ONE YEAR FROM THE DATE HEREOF.

DATED: FEBRUARY 4, 2016

REVISED 4/25/2016-KB  
TO SHOW SIZE & LOCATION  
OF PROPOSED RESIDENCE

PETER S. GORDON P.L.S. 2101