


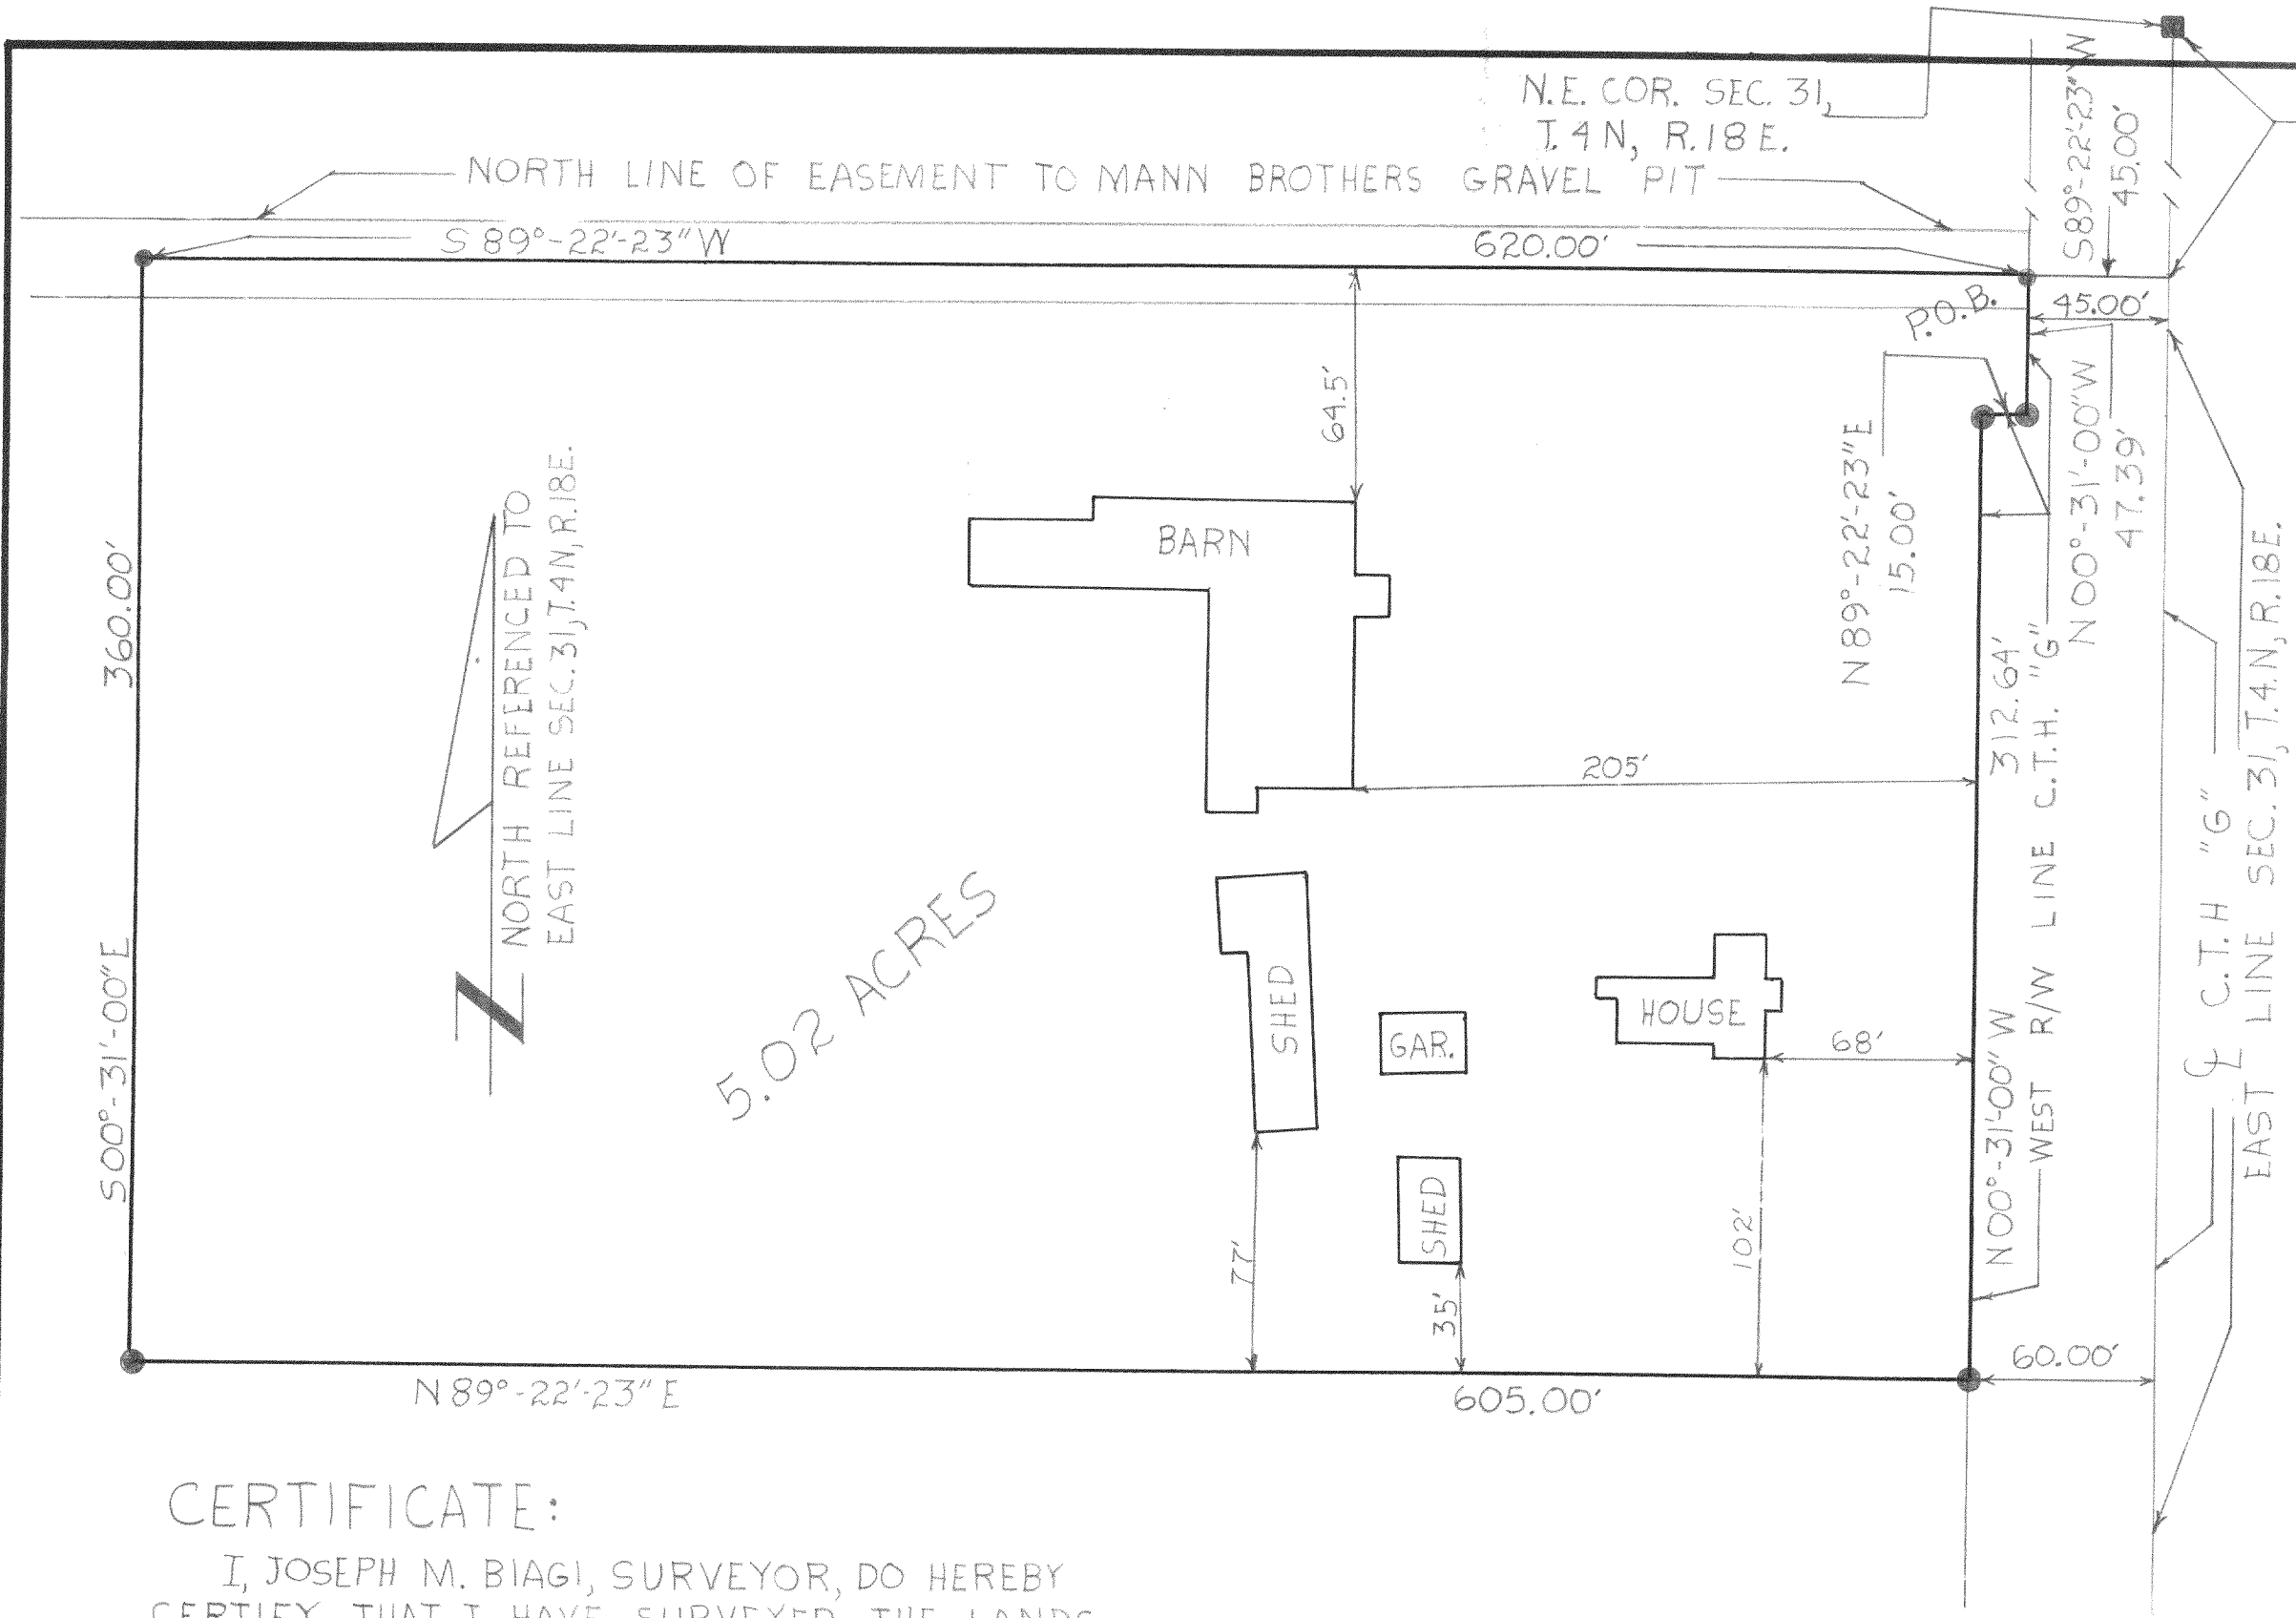


DESCRIPTION:
PART OF THE NORTHEAST 1/4 OF SECTION 31, TOWN 4 NORTH, RANGE 18 EAST, WALWORTH COUNTY, WISCONSIN, MORE PARTICULARLY DESCRIBED AS FOLLOWS TO-WIT; COMMENCING AT THE NORTHEAST CORNER OF SAID SECTION 31; THENCE S00°-31'-00"E ON THE EAST LINE OF SAID SECTION 31 1108.14' FEET; THENCE S89°-22'-23"W 45.00' FEET TO THE WEST R/W LINE OF C.T.H. "G"; SAID POINT BEING THE PLACE OF BEGINNING OF THE LANDS HEREON DESCRIBED TO-WIT; THENCE CONTINUE S89°-22'-23"W 620.00' FEET; THENCE S00°-31'-00"E 360.00' FEET; THENCE N89°-22'-23"E 605.00' FEET TO THE WEST R/W LINE OF C.T.H. "G"; THENCE N00°-31'-00"W ON THE WEST R/W LINE OF C.T.H. "G" 312.64' FEET; THENCE N89°-22'-23"E ON SAID WEST R/W LINE OF C.T.H. "G" 15.00' FEET; THENCE N00°-31'-00"W ON SAID WEST R/W LINE OF C.T.H. "G" 47.39' FEET TO THE PLACE OF BEGINNING, AND CONTAINING 5.02 ACRES MORE OR LESS.

CERTIFICATE:

I, JOSEPH M. BIAGI, SURVEYOR, DO HEREBY CERTIFY THAT I HAVE SURVEYED THE LANDS HEREON DESCRIBED.

DATE: DECEMBER 10, 1975


Joseph M. Biagi
JOSEPH M. BIAGI R.L.S.# 12

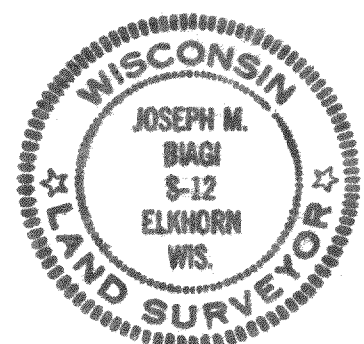

LEGEND

- IRON PIPE SET
- RAILROAD SPIKE SET
- CONCRETE MONUMENT
- () RECORDED AS

REVISIONS			JOHN WIECHERT		
NO.	DATE	BY	PART OF THE NE 1/4 SEC. 31, T.4N, R.18E, WALWORTH COUNTY, WIS.		
1			DRAWN BY	HWG	SCALE 1"= 60'
2			CHK'D		DATE 12-10-75
3			TRACED		APP'D
4					DRAWING NO. #120-75
5					

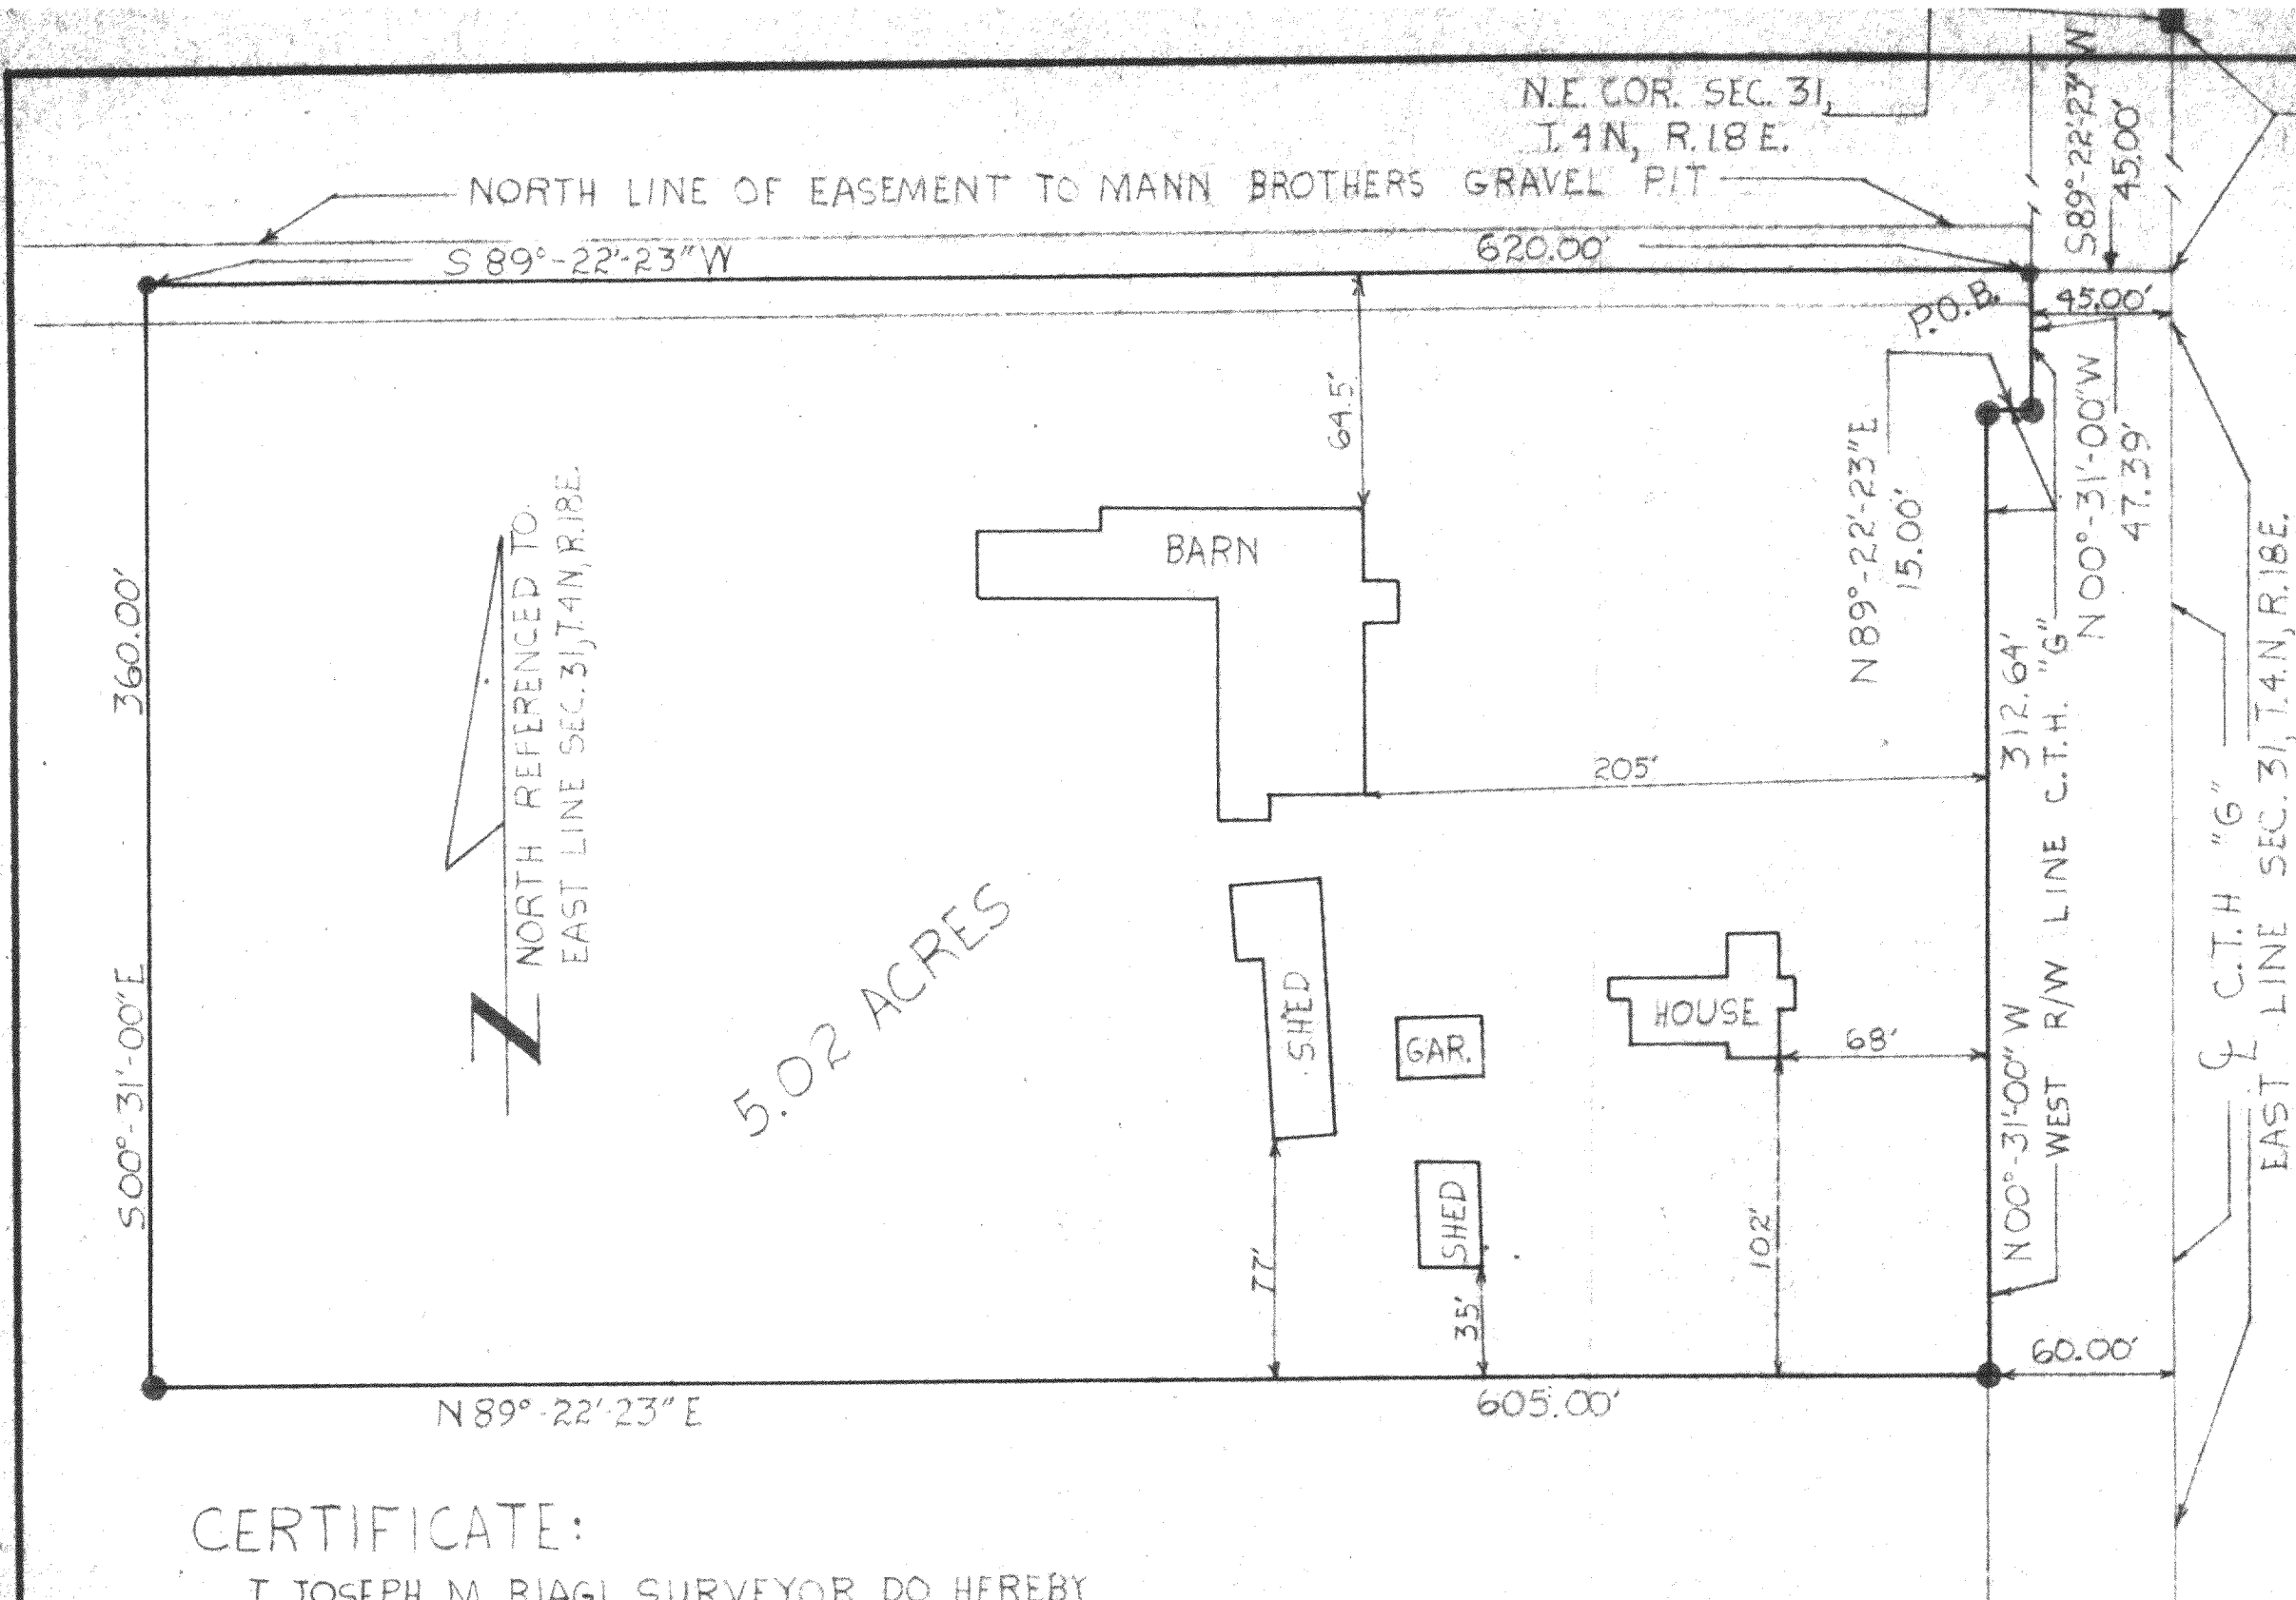

DESCRIPTION:


PART OF THE NORTHEAST 1/4 OF SECTION 31, TOWN 4 NORTH, RANGE 18 EAST, WALWORTH COUNTY, WISCONSIN, MORE PARTICULARLY DESCRIBED AS FOLLOWS TO-WIT; COMMENCING AT THE NORTHEAST CORNER OF SAID SECTION 31; THENCE S 00°-31'-00" E ON THE EAST LINE OF SAID SECTION 31 1108.14' FEET; THENCE S 89°-22'-23" W 45.00' FEET TO THE WEST R/W LINE OF C.T.H. "G", SAID POINT BEING THE PLACE OF BEGINNING OF THE LANDS HEREON DESCRIBED TO-WIT; THENCE CONTINUE S 89°-22'-23" W 620.00' FEET; THENCE S 00°-31'-00" E 360.00' FEET; THENCE N 89°-22'-23" E 605.00' FEET TO THE WEST R/W LINE OF C.T.H. "G"; THENCE N 00°-31'-00" W ON THE WEST R/W LINE OF C.T.H. "G" 312.64' FEET; THENCE N 89°-22'-23" E ON SAID WEST R/W LINE OF C.T.H. "G" 15.00' FEET; THENCE N 00°-31'-00" W ON SAID WEST R/W LINE OF C.T.H. "G" 47.39' FEET TO THE PLACE OF BEGINNING, AND CONTAINING 5.02 ACRES MORE OR LESS.

CERTIFICATE:

I, JOSEPH M. BIAGI, SURVEYOR, DO HEREBY CERTIFY THAT I HAVE SURVEYED THE LANDS HEREON DESCRIBED.

DATE: DECEMBER 10, 1975

Joseph M. Biagi
JOSEPH M. BIAGI
R.L.S. #12

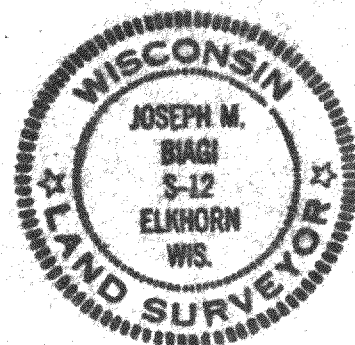

LEGEND

- IRON PIPE SET
- RAILROAD SPIKE SET
- CONCRETE MONUMENT
- () RECORDED AS

REVISIONS			JOHN WIECHERT		
NO.	DATE	BY	PART OF THE NE 1/4 SEC. 31, T.4N, R.18E, WALWORTH COUNTY, WIS.		
1			DRAWN BY	HWG	SCALE 1"=60'
2			CHK'D		DATE 12-10-75
3			TRACED		APP'D
4					DRAWING NO. #120-75
5					