


LOT, CERTIFIED SURVEY MAP NO. 536, LOCATED IN THE
NORTHEAST 1/4 OF THE SOUTHEAST 1/4 OF SECTION 10,
TOWN 4 NORTH, RANGE 18 EAST, TOWN OF EAST TROY,
WALWORTH COUNTY, WISCONSIN.

SURVEYED FOR: RANDY PARR BUILDERS

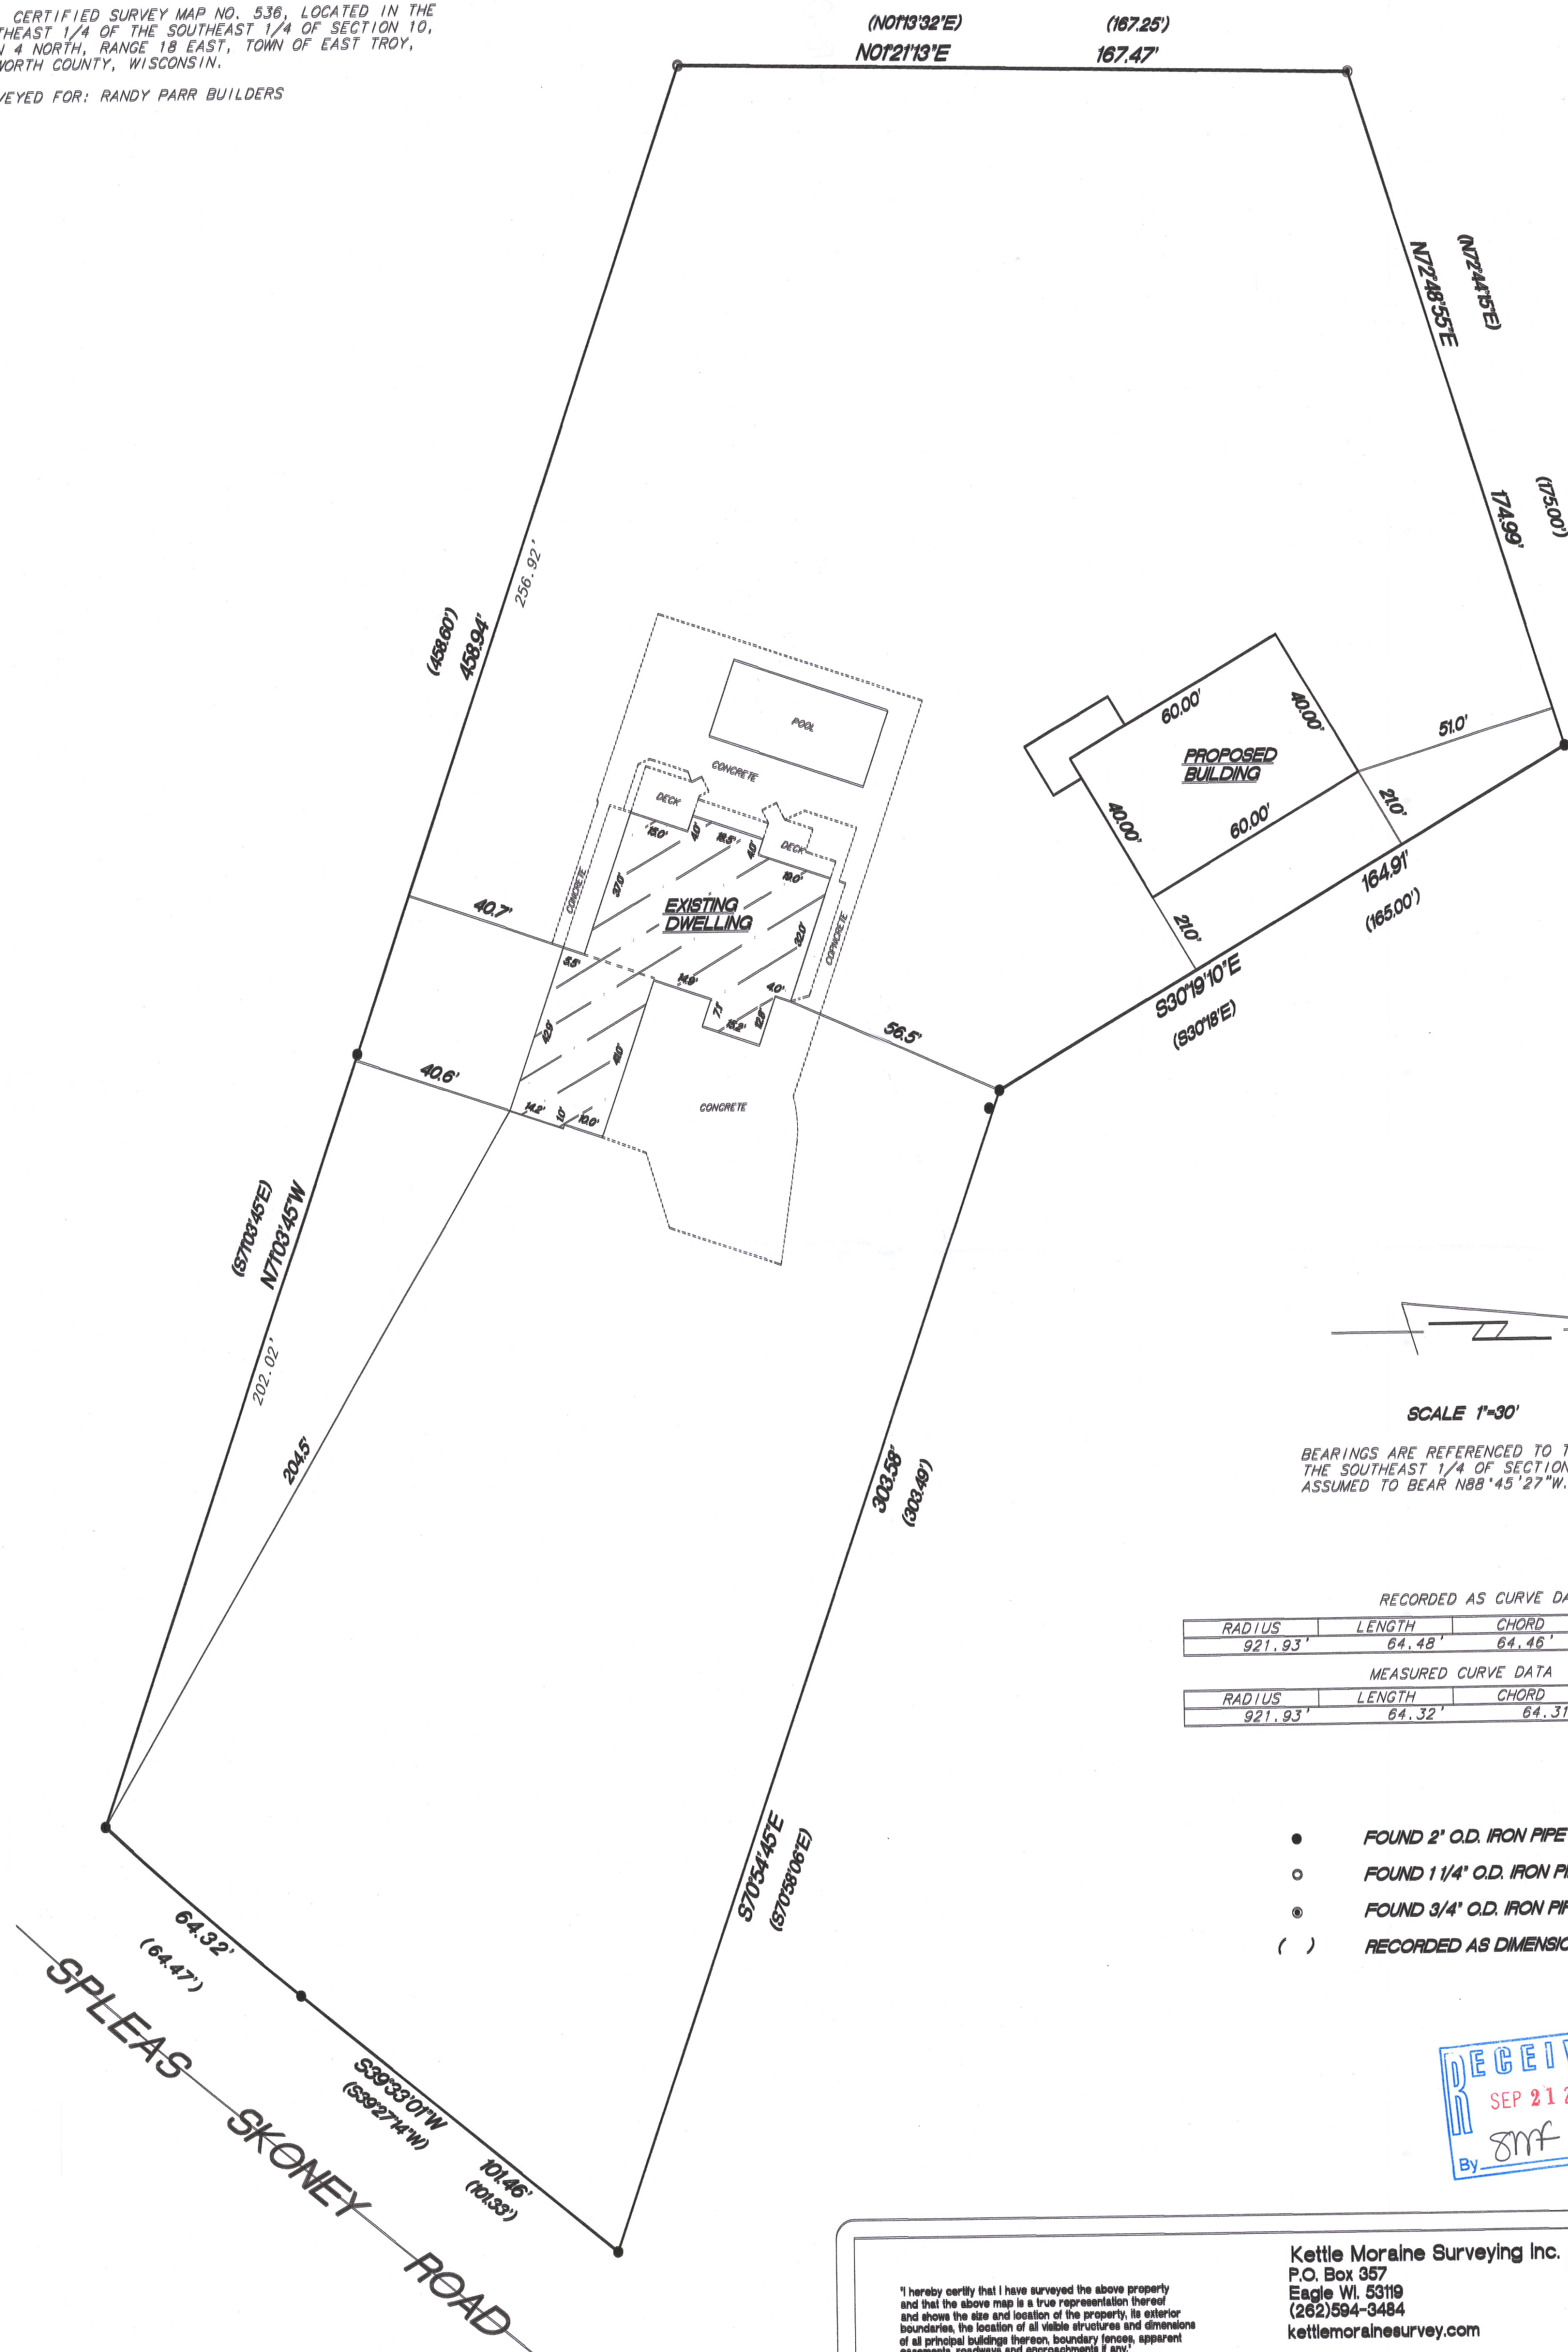



SCALE 1"=30'

BEARINGS ARE REFERENCED TO THE NORTH LINE OF THE SOUTHEAST 1/4 OF SECTION 10-4-18 AND IS ASSUMED TO BEAR N88°45'27"W.

RECORDED AS CURVE DATA				
RADIUS	LENGTH	CHORD	BEARING	DELTA
921.93'	64.48'	64.46'	S41°27'26.5"W	04°00'25"

MEASURED CURVE DATA				
RADIUS	LENGTH	CHORD	BEARING	DELTA
921.93'	64.32'	64.31'	S41°26'40"W	03°59'51"

- FOUND 2" O.D. IRON PIPE
○ FOUND 1 1/4" O.D. IRON PIPE
⊙ FOUND 3/4" O.D. IRON PIPE
() RECORDED AS DIMENSIONS

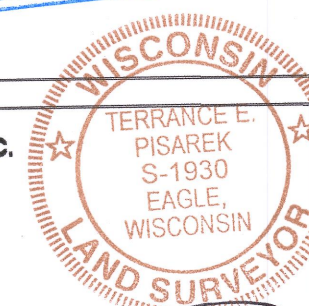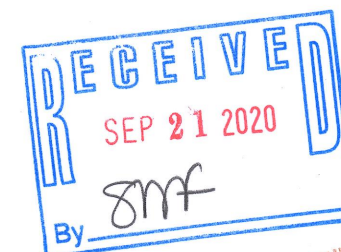

'I hereby certify that I have surveyed the above property and that the above map is a true representation thereof and shows the size and location of the property, its exterior boundaries, the location of all viable structures and dimensions of all principal buildings thereon, boundary fences, apparent easements, roadways and encroachments if any.'

'This survey is made for the use of the present owners of the property, and also those who purchase, mortgage or guarantee the title thereto within one year from date hereof.'

THIS IS NOT AN ORIGINAL SURVEY UNLESS THE SEAL IS RED.

REV. 6/30/2020
4/21/14

7EP
FIELD WORK BY

TEP
DRAWN BY

14021
JOB NUMBER

Kettle Moraine Surveying Inc.
P.O. Box 357
Eagle WI. 53119
(262)594-3484
kettlemorainesurvey.com

TPA 536-2

418-2720