



PLAT OF SURVEY

LOCATION: Swoboda Road, East Troy, Wisconsin

LEGAL DESCRIPTION: Lot 2 of CERTIFIED SURVEY MAP NO. 5049, the Southeast Quarter of the Southeast Quarter of Section 31, Township 4 North, Range 18 East of the Third Principal Meridian, in the Town of East Troy, County of Walworth, State of Wisconsin.

Survey No. 114445

July 10, 2023 (Drawing Only)
August 14, 2023 Added Foundation Plan (Not Staked)
August 17, 2023 Collected Topography and Located Proposed Dwelling Staked by Others
August 31, 2023 Added Proposed Grading Plan and Silt Fence (not Staked)
September 7, 2023 Staked Proposed Dwelling
October 11, 2023 Re-Staked Proposed Dwelling

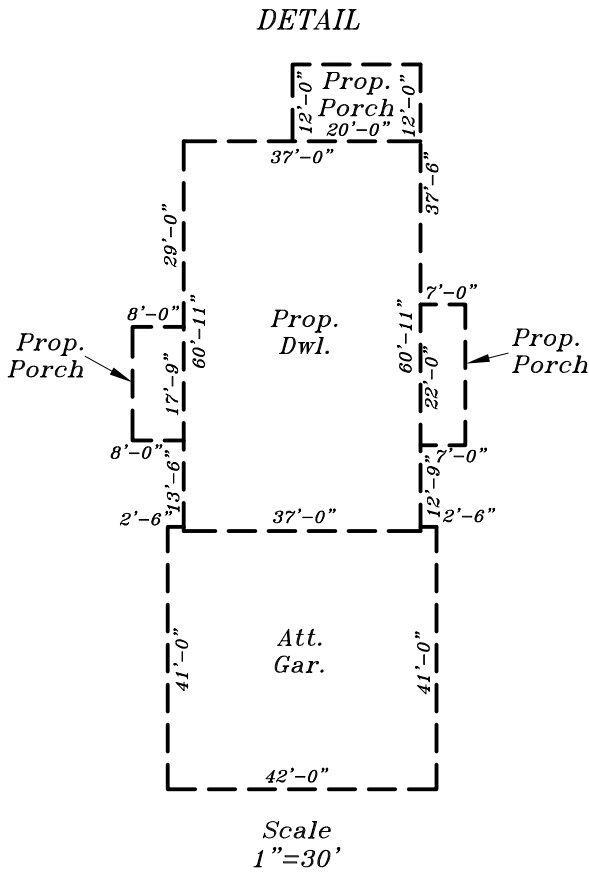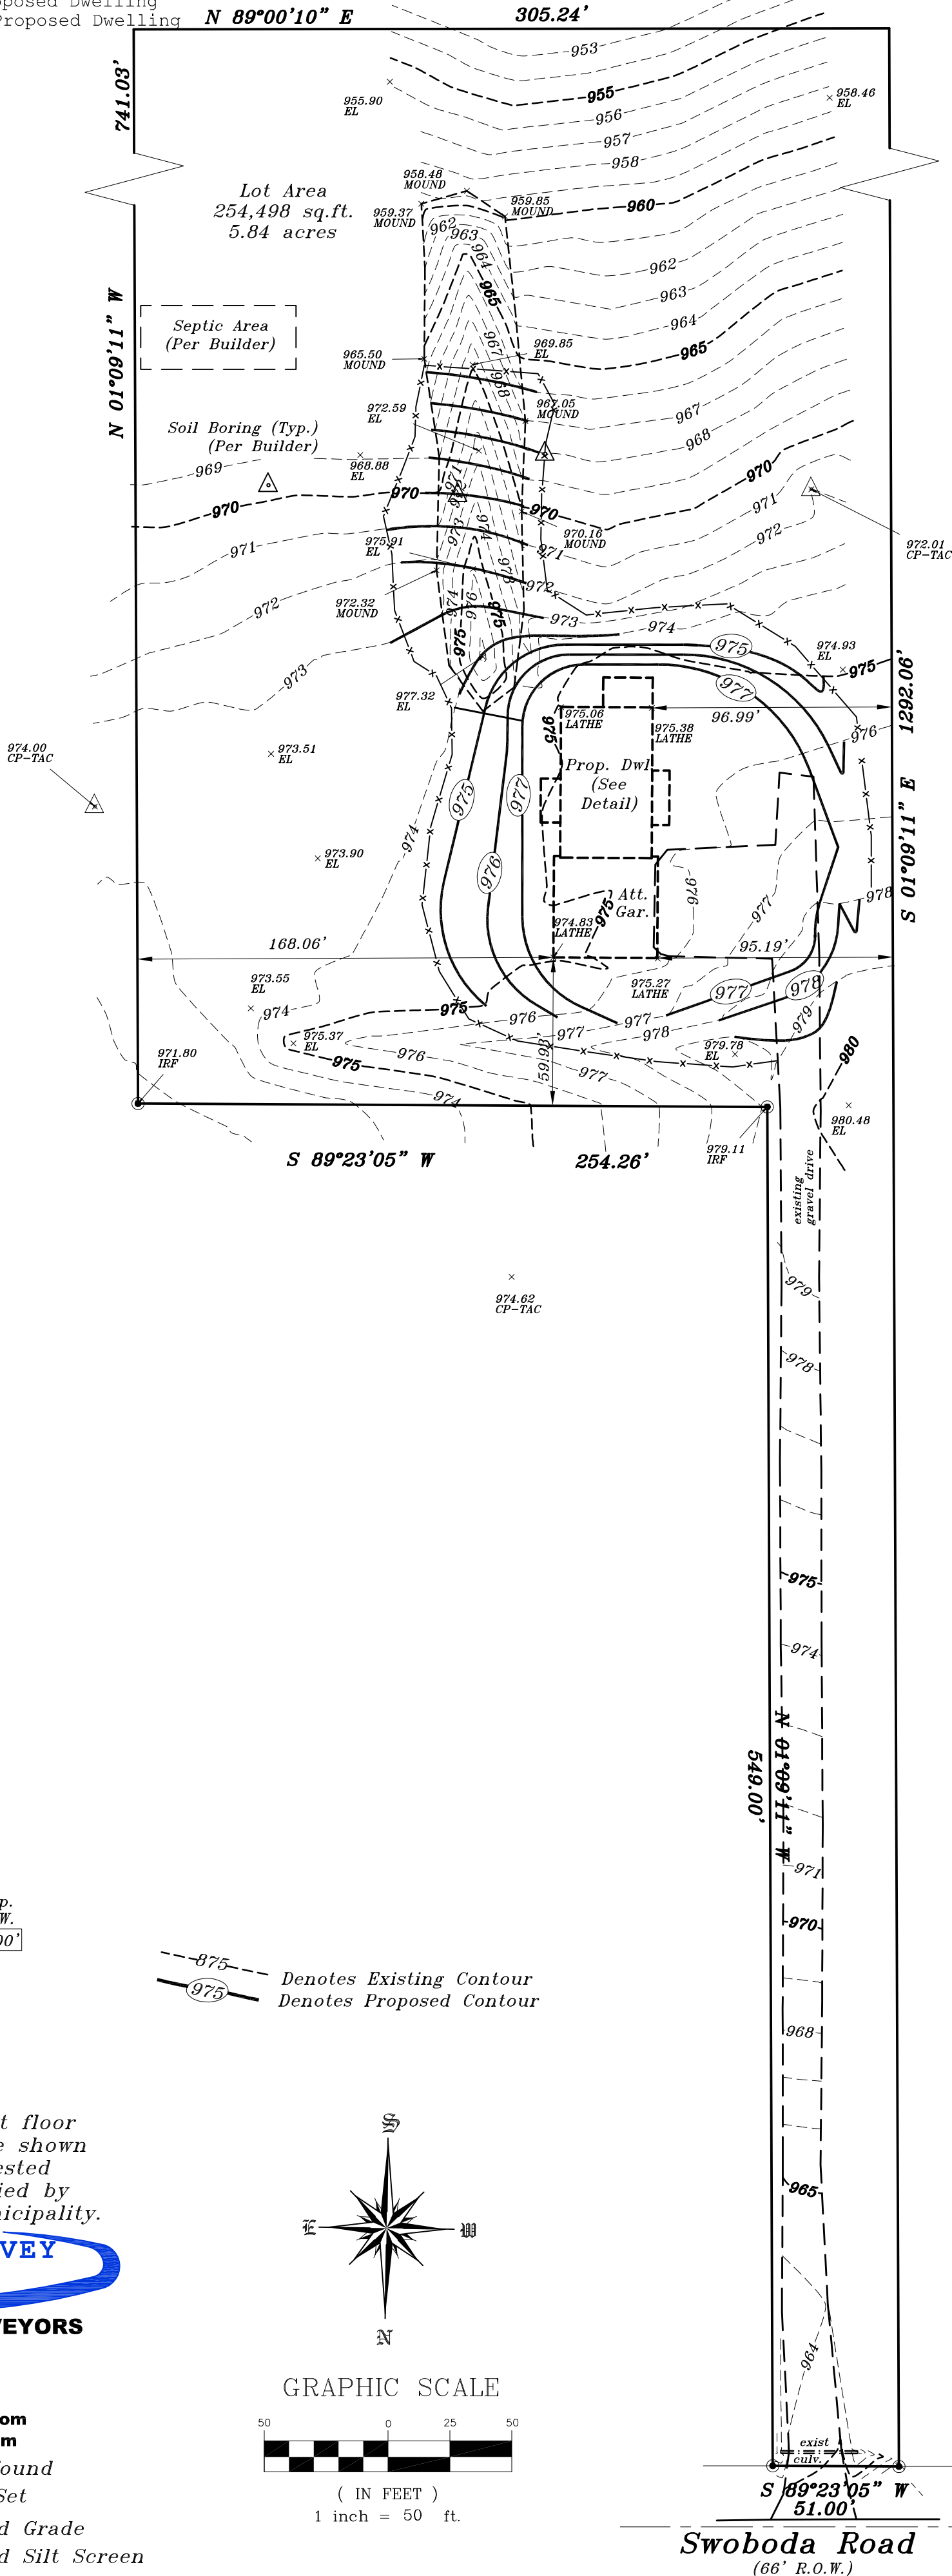

Prop. Gar. Slab
977.67'

Prop. T.O.W.
978.00'

Prop. Fin. Yd Gr.
977.33'

---975--- Denotes Existing Contour
---975--- Denotes Proposed Contour

Proposed finished yard, 1st floor or top of foundation grade shown on this drawing is a suggested grade and should be verified by the owner, builder or municipality.

METROPOLITAN SURVEY SERVICE, INC.

PROFESSIONAL LAND SURVEYORS

8482 South 76th Street

Franklin, Wisconsin 53132

PHONE (414) 529-5380


survey@metropolitansurvey.com

www.metropolitansurvey.com


● — Denotes Iron Rod Found
○ — Denotes Iron Pipe Set

000.0 — Denotes Proposed Grade

---x--- Denotes Proposed Silt Screen

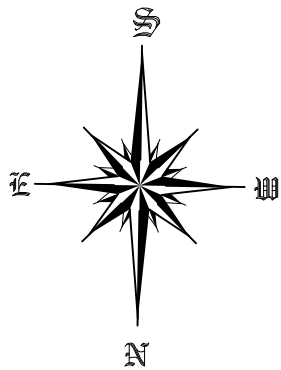


GRAPHIC SCALE

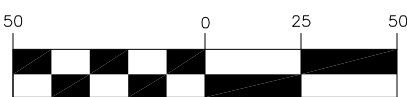

(IN FEET)

1 inch = 50 ft.

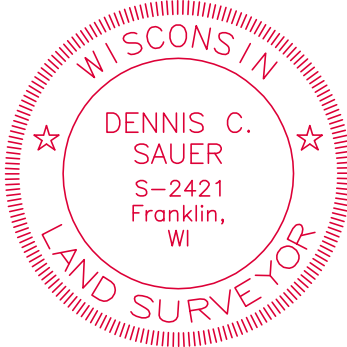

I HEREBY CERTIFY THAT I HAVE SURVEYED THE ABOVE DESCRIBED PROPERTY AND THAT THE ABOVE MAP IS A TRUE REPRESENTATION THEREOF AND SHOWS THE SIZE AND LOCATION OF THE PROPERTY, ITS EXTERIOR BOUNDARIES, THE LOCATION OF ALL VISIBLE STRUCTURES AND DIMENSIONS OF ALL PRINCIPAL BUILDINGS THEREON, BOUNDARY FENCES, APPARENT EASEMENTS AND ROADWAYS AND VISIBLE ENCROACHMENT, IF ANY.

THIS SURVEY IS MADE FOR THE EXCLUSIVE USE OF THE PRESENT OWNERS OF THE PROPERTY, AND ALSO THOSE WHO PURCHASE, MORTGAGE, OR GUARANTEE THE TITLE THERETO WITHIN ONE (1) YEAR FROM THE DATE HEREOF.

SIGNED

Dennis C. Sauer
Dennis C. Sauer
Professional Land Surveyor S-2421