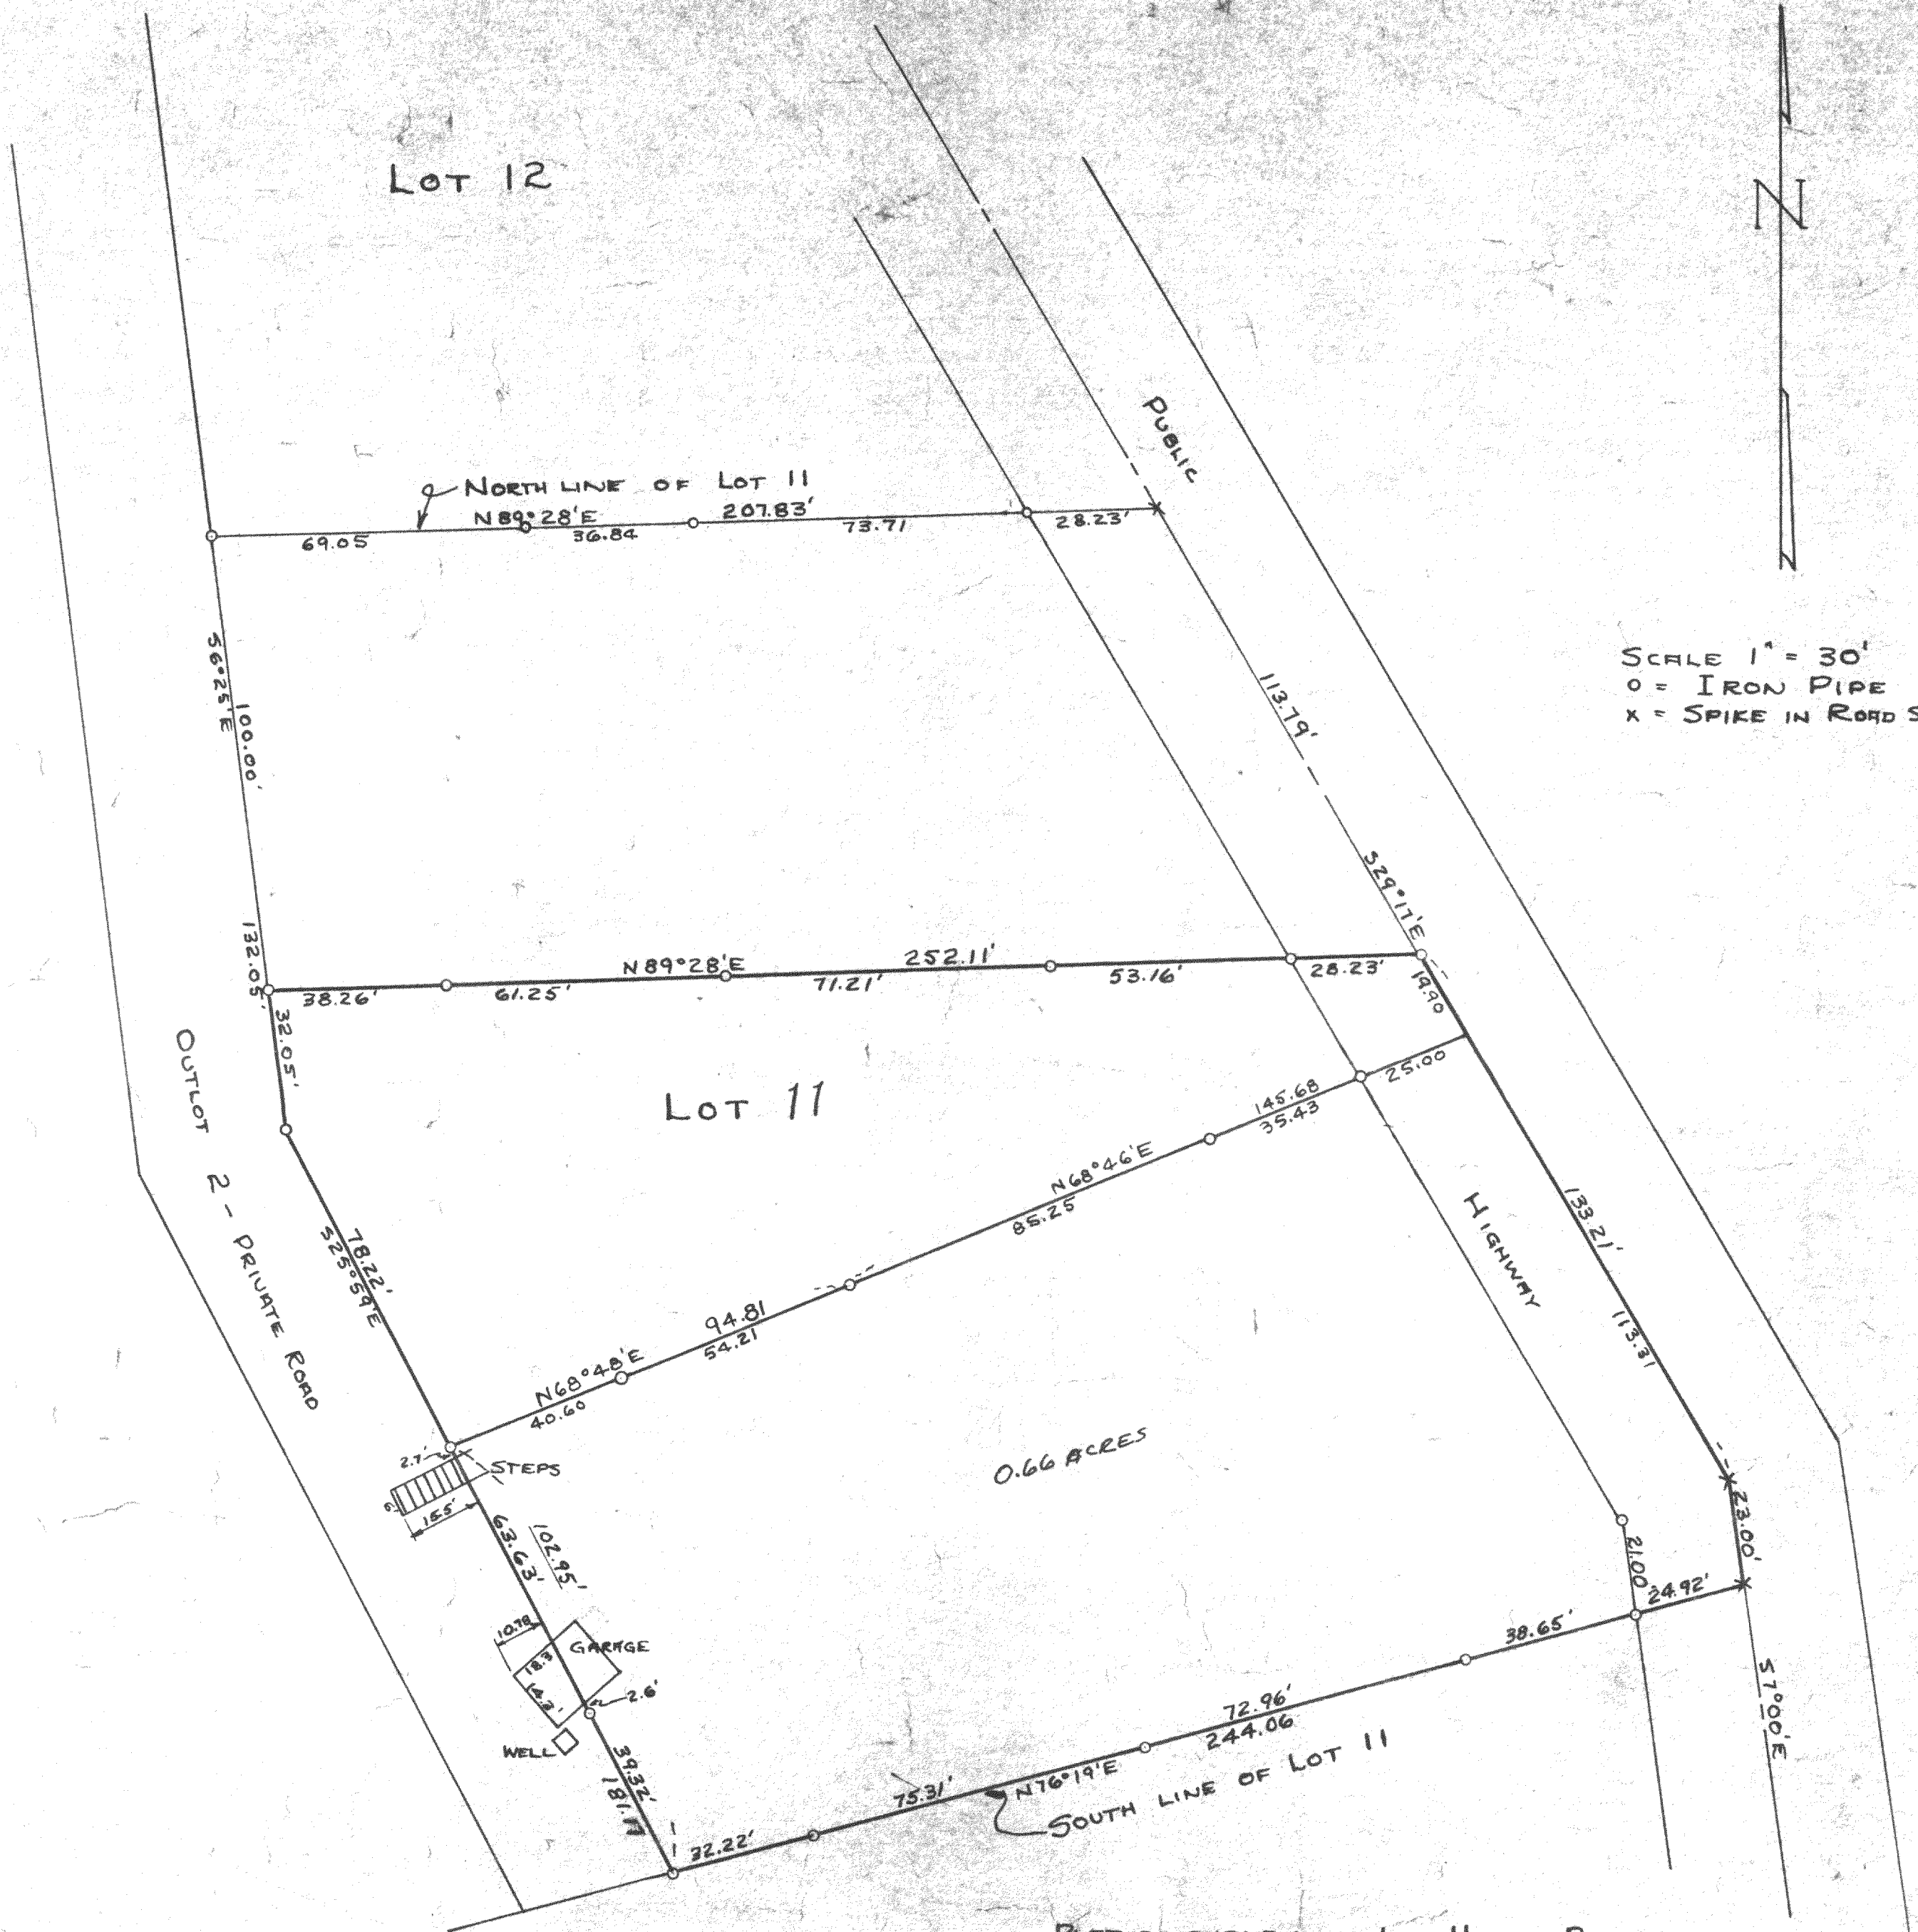


SCALE 1" = 30'
 O = IRON PIPE
 X = SPIKE IN ROAD SURFACE

PLAT OF SURVEY OF LOT 11 OF BEULAH
 LAKE PARK LOCATED IN SECTION 4,
 T4N R18E, WALWORTH COUNTY, WISCONSIN
 JULY 1949
 SEPT. 1950
 APRIL 1951
Lloyd L. Jensen
 COUNTY SURVEYOR

PA 10410

418-30J