

PLAT OF SURVEY

OF LOT 11 - BLOCK 1, MIRAMAR SUBDIVISION
LOCATED IN SECTIONS 10 AND 11, T4N, R18E, WALWORTH COUNTY, WISCONSIN.


JENSEN SURVEYING & MAPPING, S.C.

45. SOUTH WIS. ST. - P.O. Box 322

ELKHORN, WISCONSIN 53121

(414) 723-3434

OWNERS: DEANE JANENE VOPAL
1205 MIRAMAR DR.
MUKWONAGO, WIS 53149



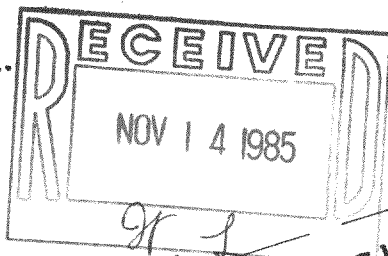


BEARINGS REFERENCED TO
THE NORTH LINE OF LOTS
2 THRU 7 BLOCK 1 ASSUMED EAST

SCALE ~ 1" = 40'

- Q 1" DIA. IRON PIPE SET
- O 1" DIA. IRON PIPE FOUND
- 2" DIA. IRON PIPE FOUND

MAPPING DATE: 3-21-85

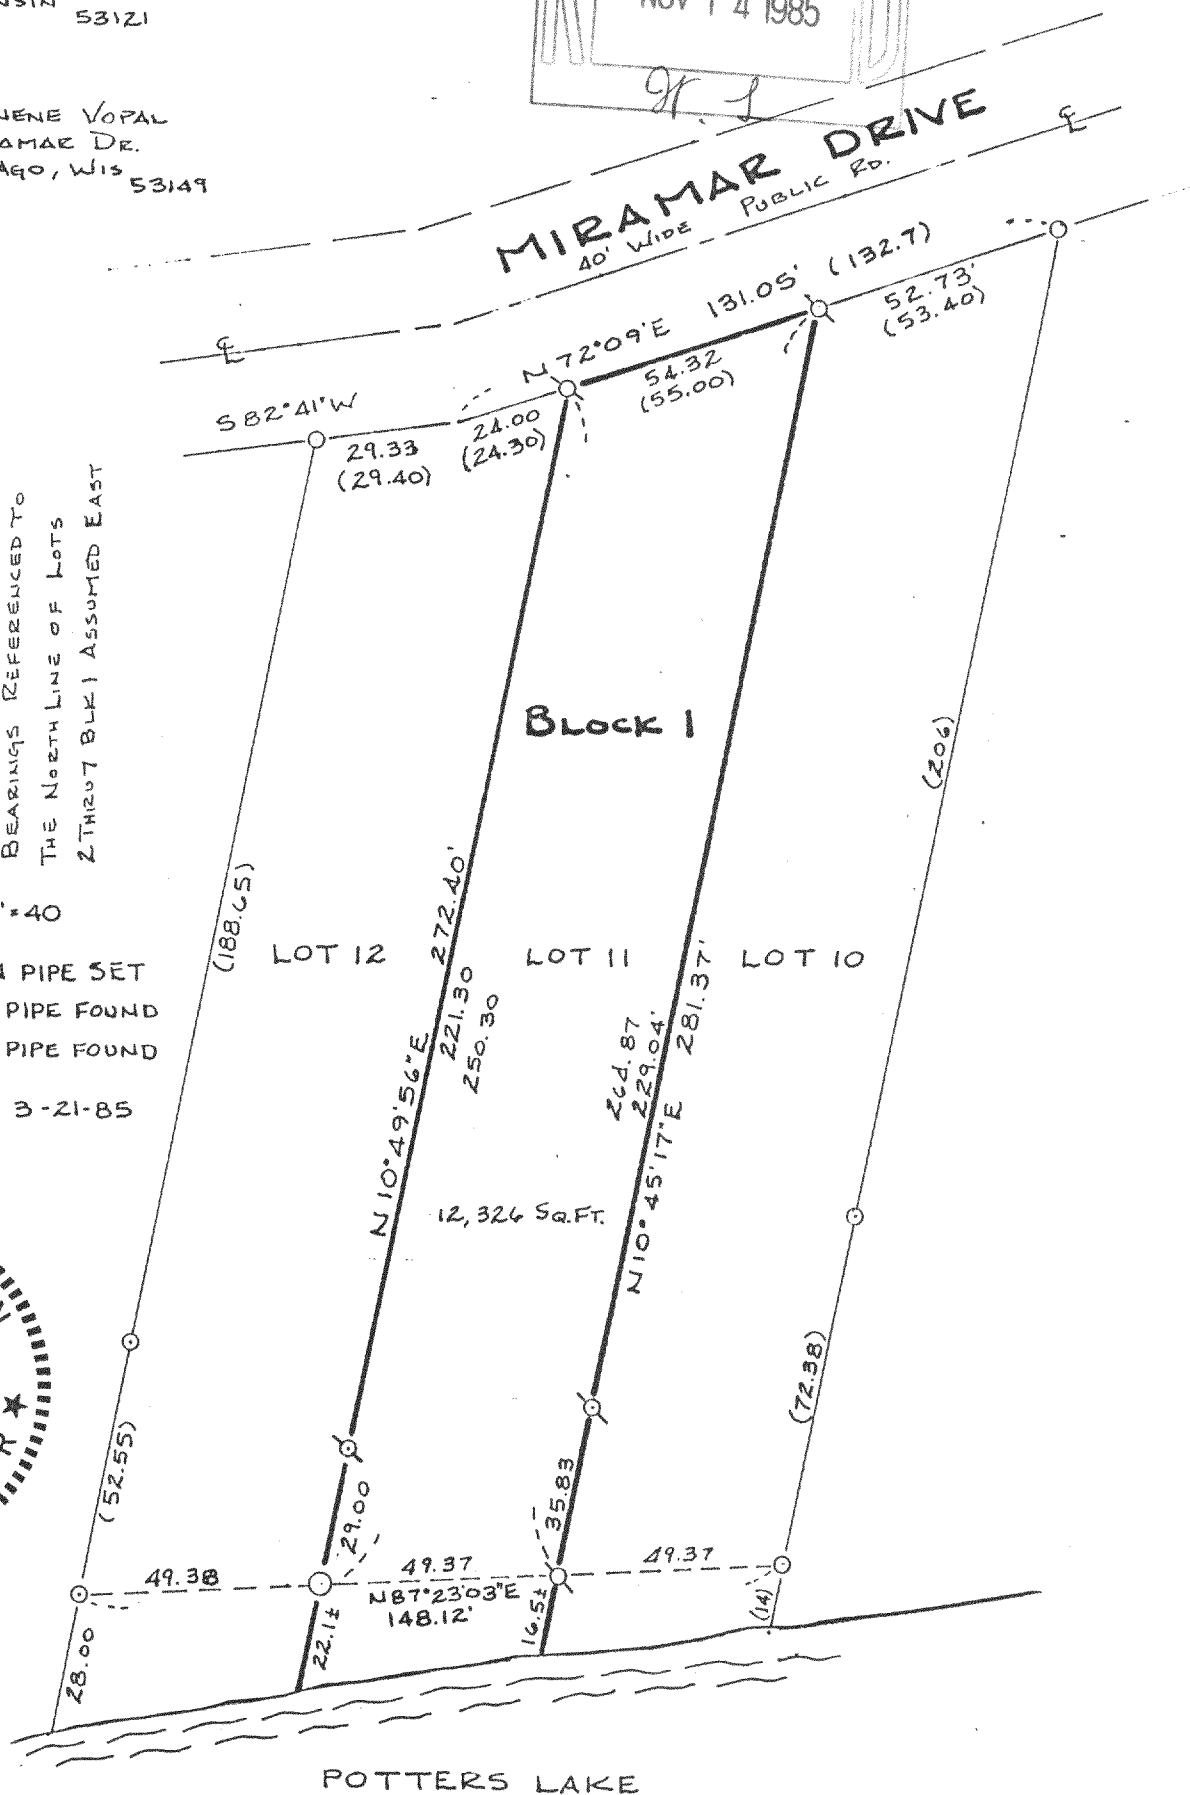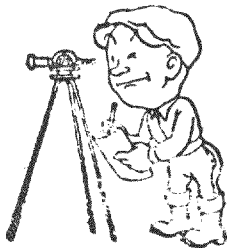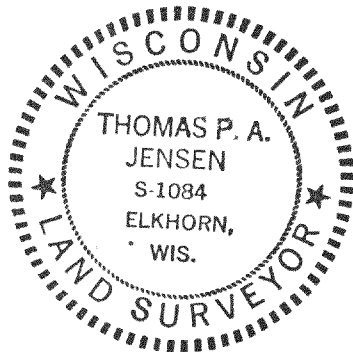

I, THOMAS P.A. JENSEN, WISCONSIN REGISTERED LAND SURVEYOR DO HEREBY CERTIFY THAT THIS SURVEY WAS PERFORMED BY ME OR UNDER MY DIRECTION, IN FULL COMPLIANCE WITH THE OWNER'S/AGENT'S INSTRUCTIONS AND CHAPTER A-E 5 OF THE WISCONSIN ADMINISTRATIVE CODE "MINIMUM STANDARDS FOR PROPERTY SURVEYS"; AND THAT THIS MAP IS AN ACCURATE REPRESENTATION THEREOF TO THE BEST OF MY KNOWLEDGE AND BELIEF.

Thomas P.A. Jensen
THOMAS P.A. JENSEN RLS #1084

418-493