
## PLAT OF SURVEY -OF-


THE WESTERLY 1/2 OF LOT 131, LOT 132 AND THE EASTERLY 29 FEET OF LOT 133, BEULAH HEIGHTS, A SUBDIVISION LOCATED IN SECTIONS 7, 8, 17, AND 18, TOWNSHIP 4 NORTH, RANGE 18 EAST, TOWN OF EAST TROY, WALWORTH COUNTY, WISCONSIN.

SURVEY FOR: HACKBARTH BUILDERS SURVEY LOCATION: BEULAH HEIGHTS ROAD

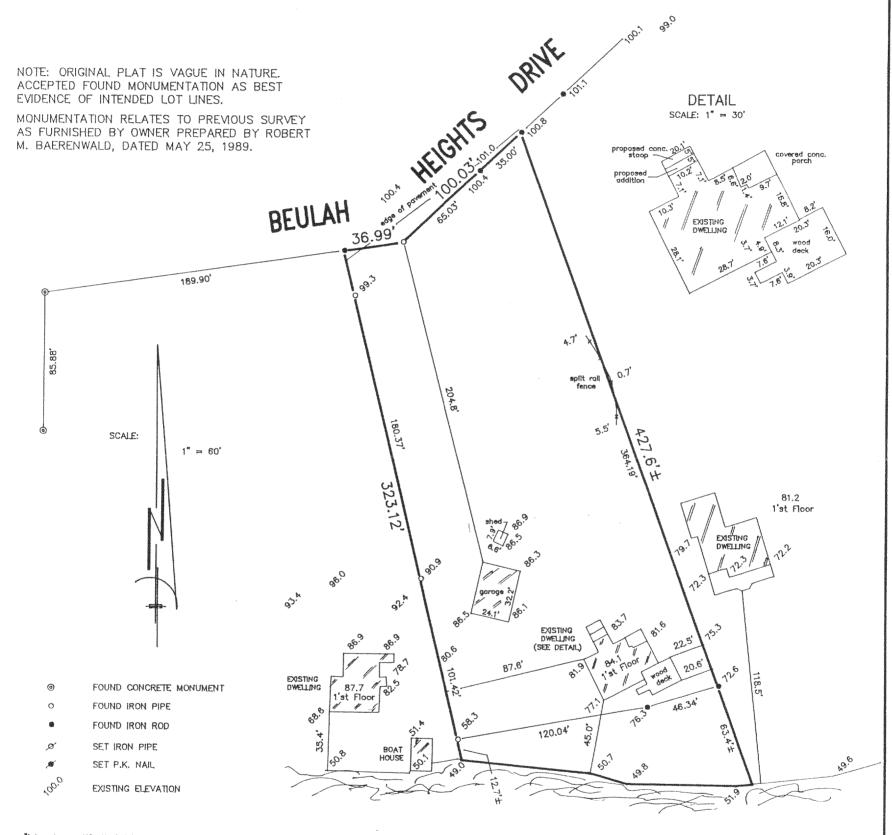


"I hereby certify that I have surveyed the above described property and that the above map is a correct representation thereof and shows the size and location of the property, its exterior boundaries, the location of all visible structures and dimensions of all principal buildings thereon, boundary fences, apparent easements, roadways and encroachments, if any."

"This survey is made for the use of the present owners of the property, and those who purchase, mortgage, or guarantee the title thereto within one year from date hereof."

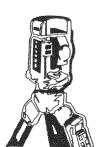

## B.W. SURVEYING

LAND SURVEYS MAPPING AND PLANNING 425 MILWAUKEE AVENUE BURLINGTON, WI 53105 (414) - 767 - 0225

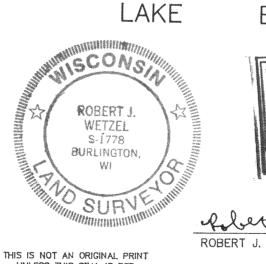

UNLESS THIS SEAL IS RED.

## BEULAH



09/16/96 DATE

2690 JOB NUMBER

PBH-16A 418-1155