


PLAT OF SURVEY

The existing shoreline and dwellings on Lots 7 thru 13 of Mill Site Subdivision, located in part of the Northwest 1/4 of Section 4, Town 4 North, Range 18 East, Town of East Troy, County of Walworth, State of Wisconsin.



NOTES

- 1) This Plat is intended for permit purposes only.
- 2) The Proposed Deck as shown was plotted from sketches provided by Lisa A. Zaboklicki, Milt Charno & Associates, Inc., 611 North Mayfair Road, Wauwatosa, Wisconsin 53226, see designer's plans for details.

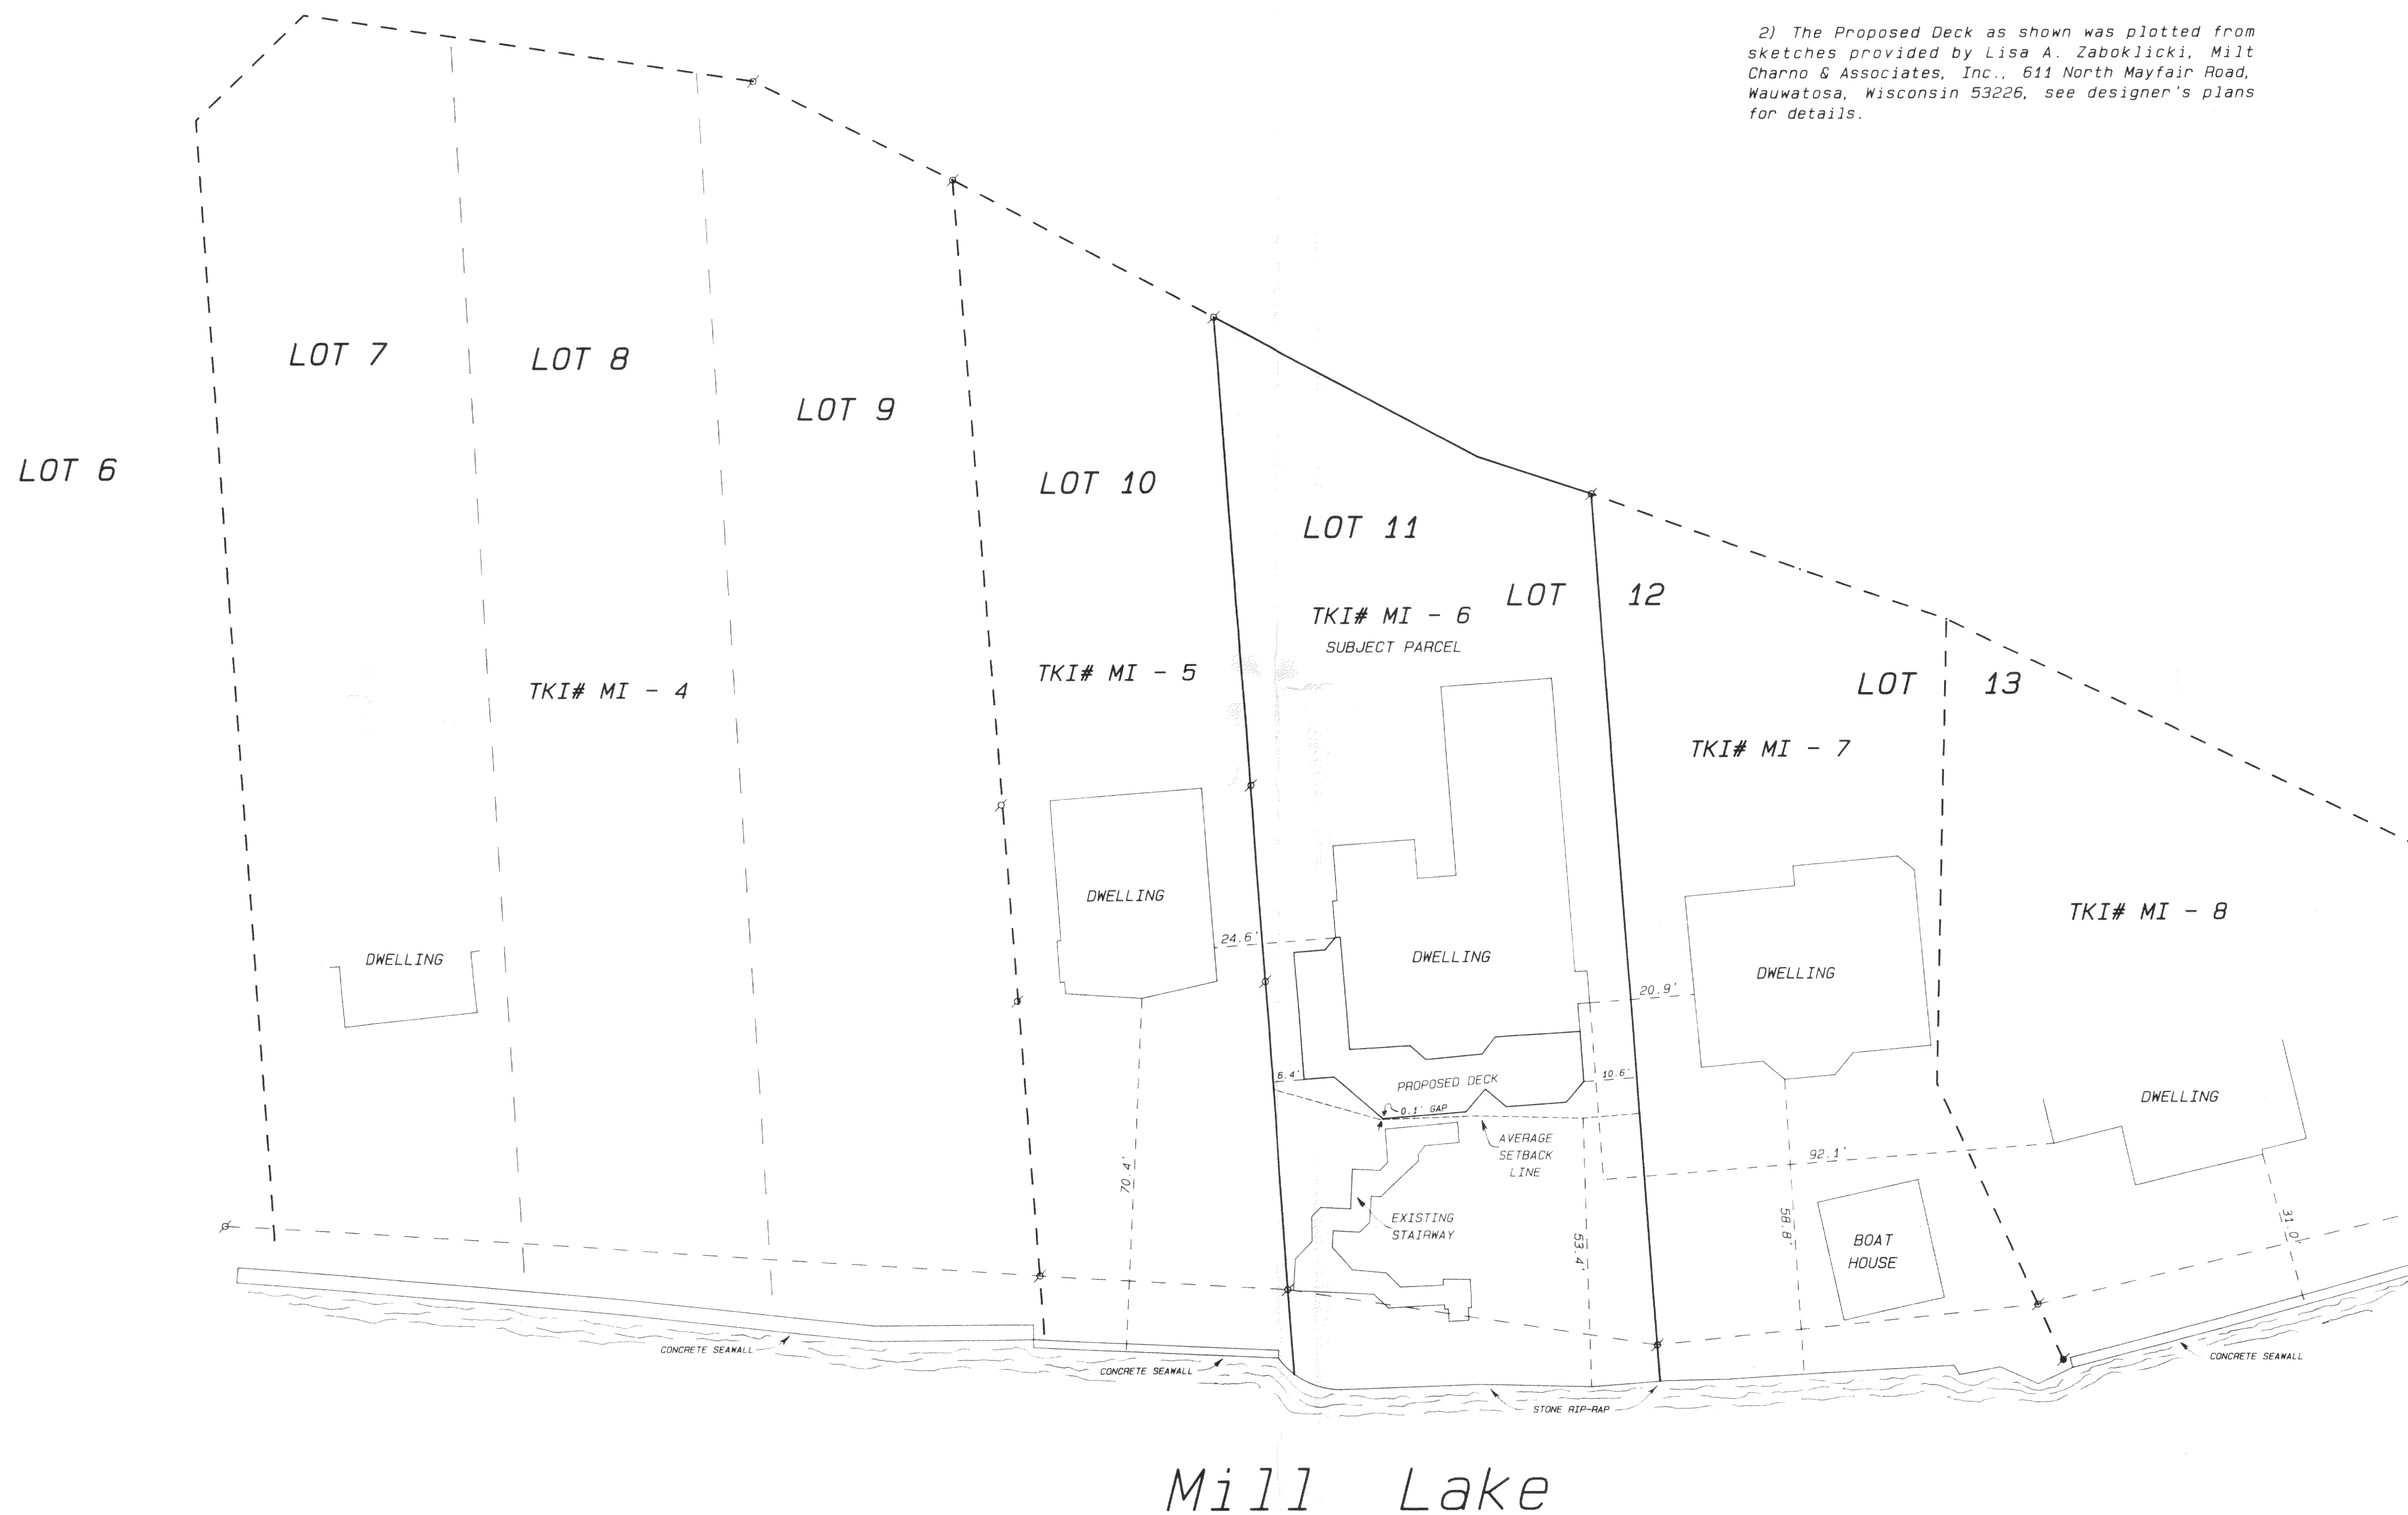

Legend


- FOUND IRON PIPE
- FOUND IRON ROD
- FOUND BRASS-CAPPED MONUMENT
- ⊗ FOUND CONCRETE MONUMENT
- CHISEL CUT IN CONCRETE
- SET IRON ROD, 24" LONG, WEIGHING 15 LBS. LINEAL FT., 1 1/4" DIA.
- SET IRON ROD, 10" LONG, WEIGHING 4.5 LBS. LINEAL FT., 1 1/8" DIA.
- (XX) RECORDED AS DIMENSION
- - - EXISTING FENCE

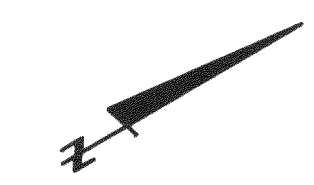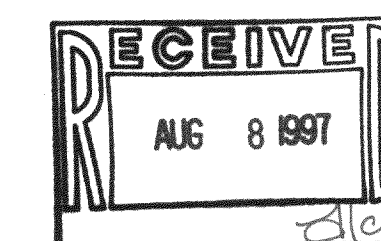

SCALE: 1" = 20 FEET

Owners: John & Jeaneene Komas  
Post Office Box 184  
Hales Corners, Wisconsin 53130

Ordered by: Attorney Dale L. Thorpe  
Godfrey, Neshek, Worth, & Leible SC  
11 North Wisconsin Street  
Post Office Box 260  
Elkhorn, Wisconsin 53121

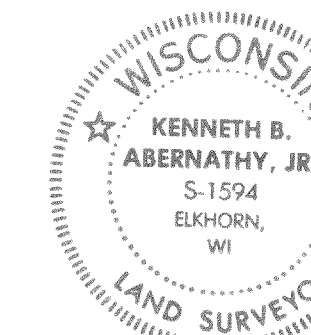

*Kenneth B. Abernathy, Jr.*  
 KENNETH B. ABERNATHY, JR.  
 WISCONSIN REGISTERED LAND SURVEYOR,  
 S-1594

Date: June 6, 1997 Job No. 1997.424

PMI-6  
PMI-7  
48-1187