PLAT OF SURVEY


LOCATION:


ASH STREET, EAST TROY, WISCONSIN

LEGAL DESCRIPTION: Lot 8, in Block 9, in MIRAMAR SUBDIVISION ON POTTER LAKE, being a subdivision of a part of the Northeast 1/4 of Section 10, Town 4 North, Range 18 East of the 4th Principal Meridian, Walworth County, Wisconsin.

May 22, 1998

Survey No. 3579-S

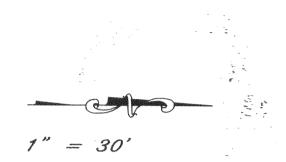

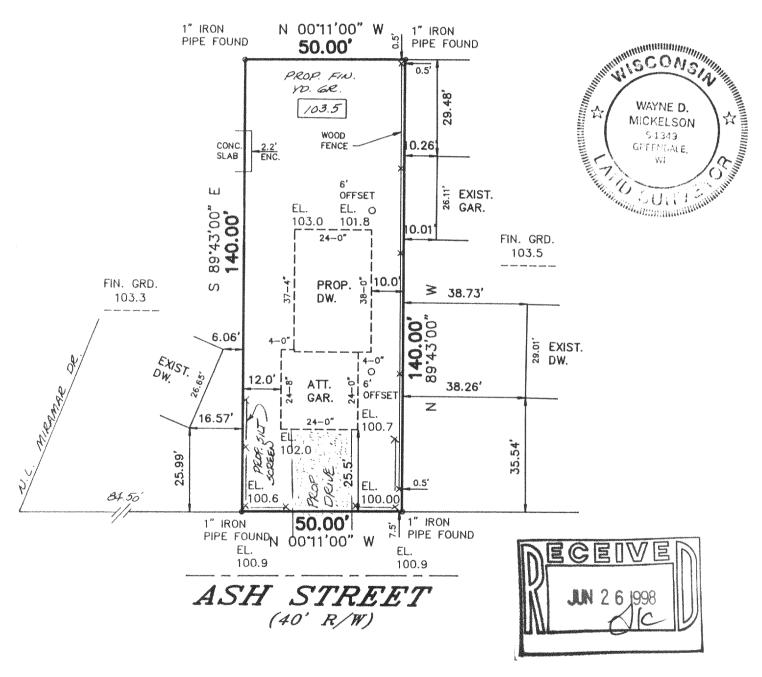

METROPOLITAN ENTERPRISES, INC. REGISTERED LAND SURVEYORS

9415 W. FOREST HOME AVE., SUITE 202, HALES CORNERS, WI 53130 PH. 529-5380 FAX 529-8787

Proposed finished yard. 1st floor or top of foundation grade shown on this drawing is a <u>suggested</u> grade and should be verified by the owner and/or the builder.

I HEREBY CERTIFY THAT I HAVE SURVEYED THE ABOVE DESCRIBED PROPERTY AND THAT THE ABOVE MAP IS A TRUE REPRESENTATION THEREOF AND SHOWS THE SIZE AND LOCATION OF THE PROPERTY. ITS EXTERIOR BOUNDARIES, THE LOCATION OF ALL VISIBLE STRUCTURES AND DIMENSIONS OF ALL PRINCIPAL BUILDINGS THEREON, BOUNDARY FENCES, APPARENT EASEMENTS AND ROADWAYS AND VISIBLE ENCROACHMENTS, IF ANY.

THIS SURVEY IS MADE FOR THE EXCLUSIVE USE OF THE PRESENT OWNERS OF THE PROPERTY, AND ALSO THOSE WHO PURCHASE, MORTGAGE, OR GUARANTEE THE TITLE THERETO WITHIN ONE (1) YEAR FROM DATE HEREOF.

SIGNED PRANTE D. Mehelope

Wayne D. Mickelson Registered Land Surveyor \$-1348

418-1204

PNR-10mc