


DESCRIPTION




Parcel of land to be transferred to the State of Wisconsin Department of Natural Resources
Part of Outlot 2 of Koenig's Court Subdivision, being a recorded plat and adjacent lands being part of the Southwest one-quarter of Section 11, Town 4 North, Range 18 East, Town of East Troy, Walworth County, Wisconsin, bounded and described as follows:

Commencing at the Southwest corner of Outlot 2 of Koenig's Court Subdivision, being a recorded plat, being on the North right-of-way line of S.T.H. "24"; thence North 65°28'17" East along said North right-of-way line 273.18 feet to the point of beginning of the parcel herein after described; thence North 31°01'02" West 44.89 feet; thence North 41°05'34" East 20.50 feet to a point in Potters Lake; thence North 67°43'41" East 20.61 feet; thence South 31°01'02" East 52.58 feet to a point on the North right-of-way line of S.T.H. "24"; thence South 65°28'17" West along said North right-of-way line 40.00 feet to the point of beginning.

Also all those lands lying between the above described North right-of-way line of S.T.H. "24" and the North edge of pavement of said S.T.H. bounded and described as follows: Beginning at the above described point of beginning; thence North 65°28'17" East along the North right-of-way line of S.T.H. "24" 40.00 feet; thence South 31°01'02" East 15.34 feet to a point on the North edge of pavement of S.T.H. "24"; thence South 65°28'17" West along said North edge of pavement 40.00 feet; thence North 31°01'02" West 15.34 feet to the point of beginning.

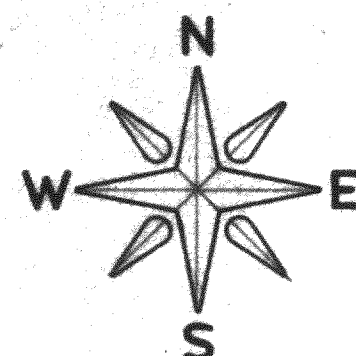

POTTERS LAKE

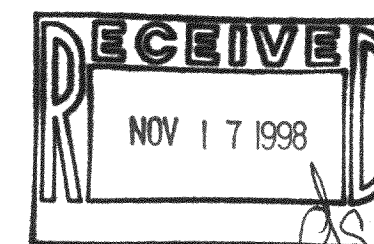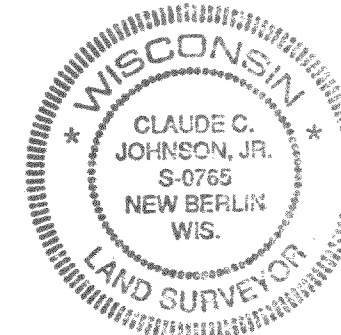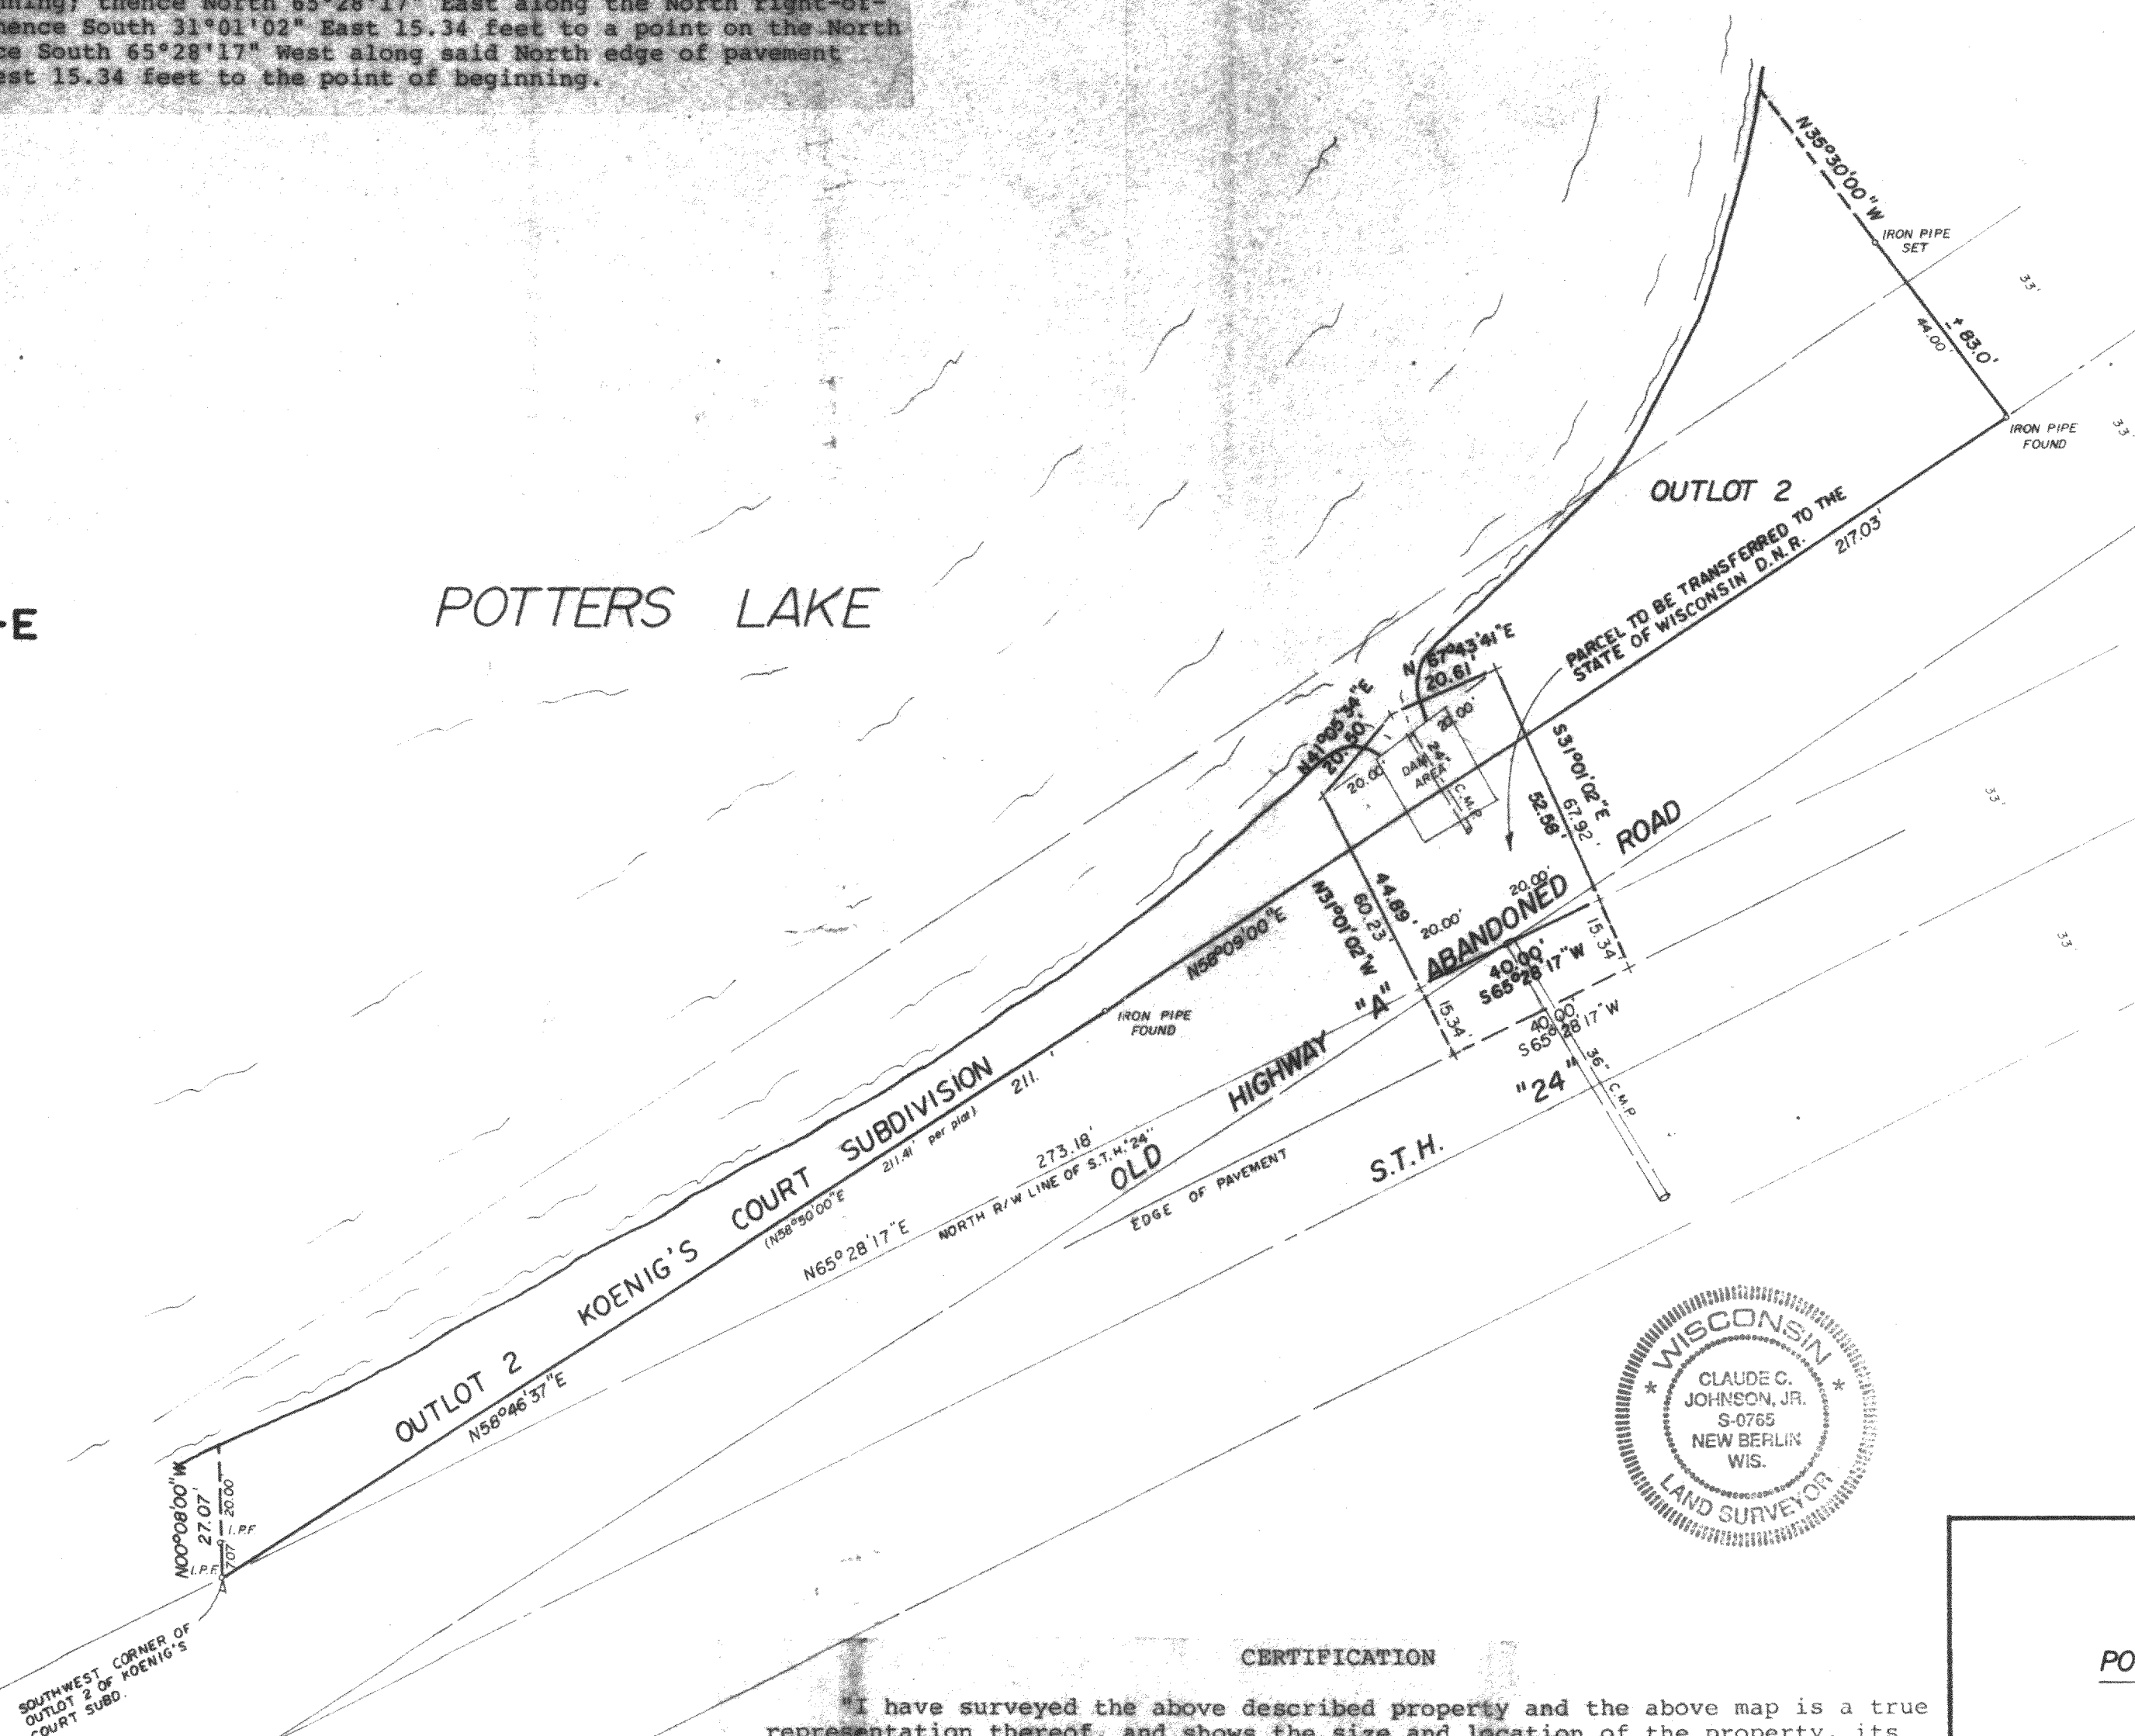

CERTIFICATION

"I have surveyed the above described property and the above map is a true representation thereof, and shows the size and location of the property, its exterior boundaries, the location and dimensions of all structures thereon, fences, apparent easements and roadways and visible encroachments, if any.

This survey is made for the exclusive use of the present owners of the property, and also those who purchase, mortgage or guarantee the title thereto, within one (1) year from date hereof; and as to them I hereby certify that said survey and the above map were made in accordance with acceptable professional standards and that the information contained thereon is, to the best of my knowledge, information and belief a true and accurate representation thereof".

Dated this 30 day of January, 1993.

Registered Land Surveyor

PLAT OF SURVEY

POTTERS LAKE PROTECTION & REHAB. DIST.

PART OF SW 1/4 OF SECTION 11 T 4 N, R 18 E,
TOWN OF EAST TROY WALWORTH CO., WIS.

SUBURBAN SURVEYS, INC.
PLANNERS • ENGINEERS • COMPUTERS • SURVEYORS
NEW BERLIN, WISCONSIN
414-784-7971 17620 W. NATIONAL AVE.

SCALE - 1" = 30' DRAFTED BY DATE - 1-11-93 PROJECT NO. -
REVIS - 10/27/98 92-305

418-1255

PKS-6