
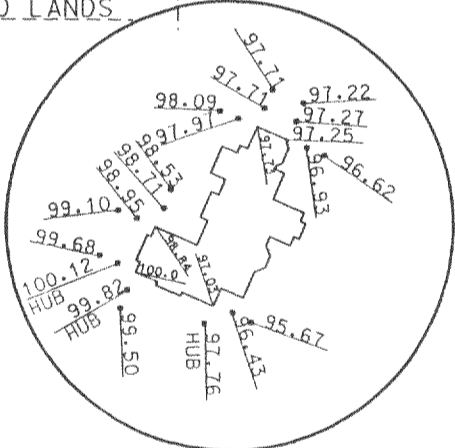
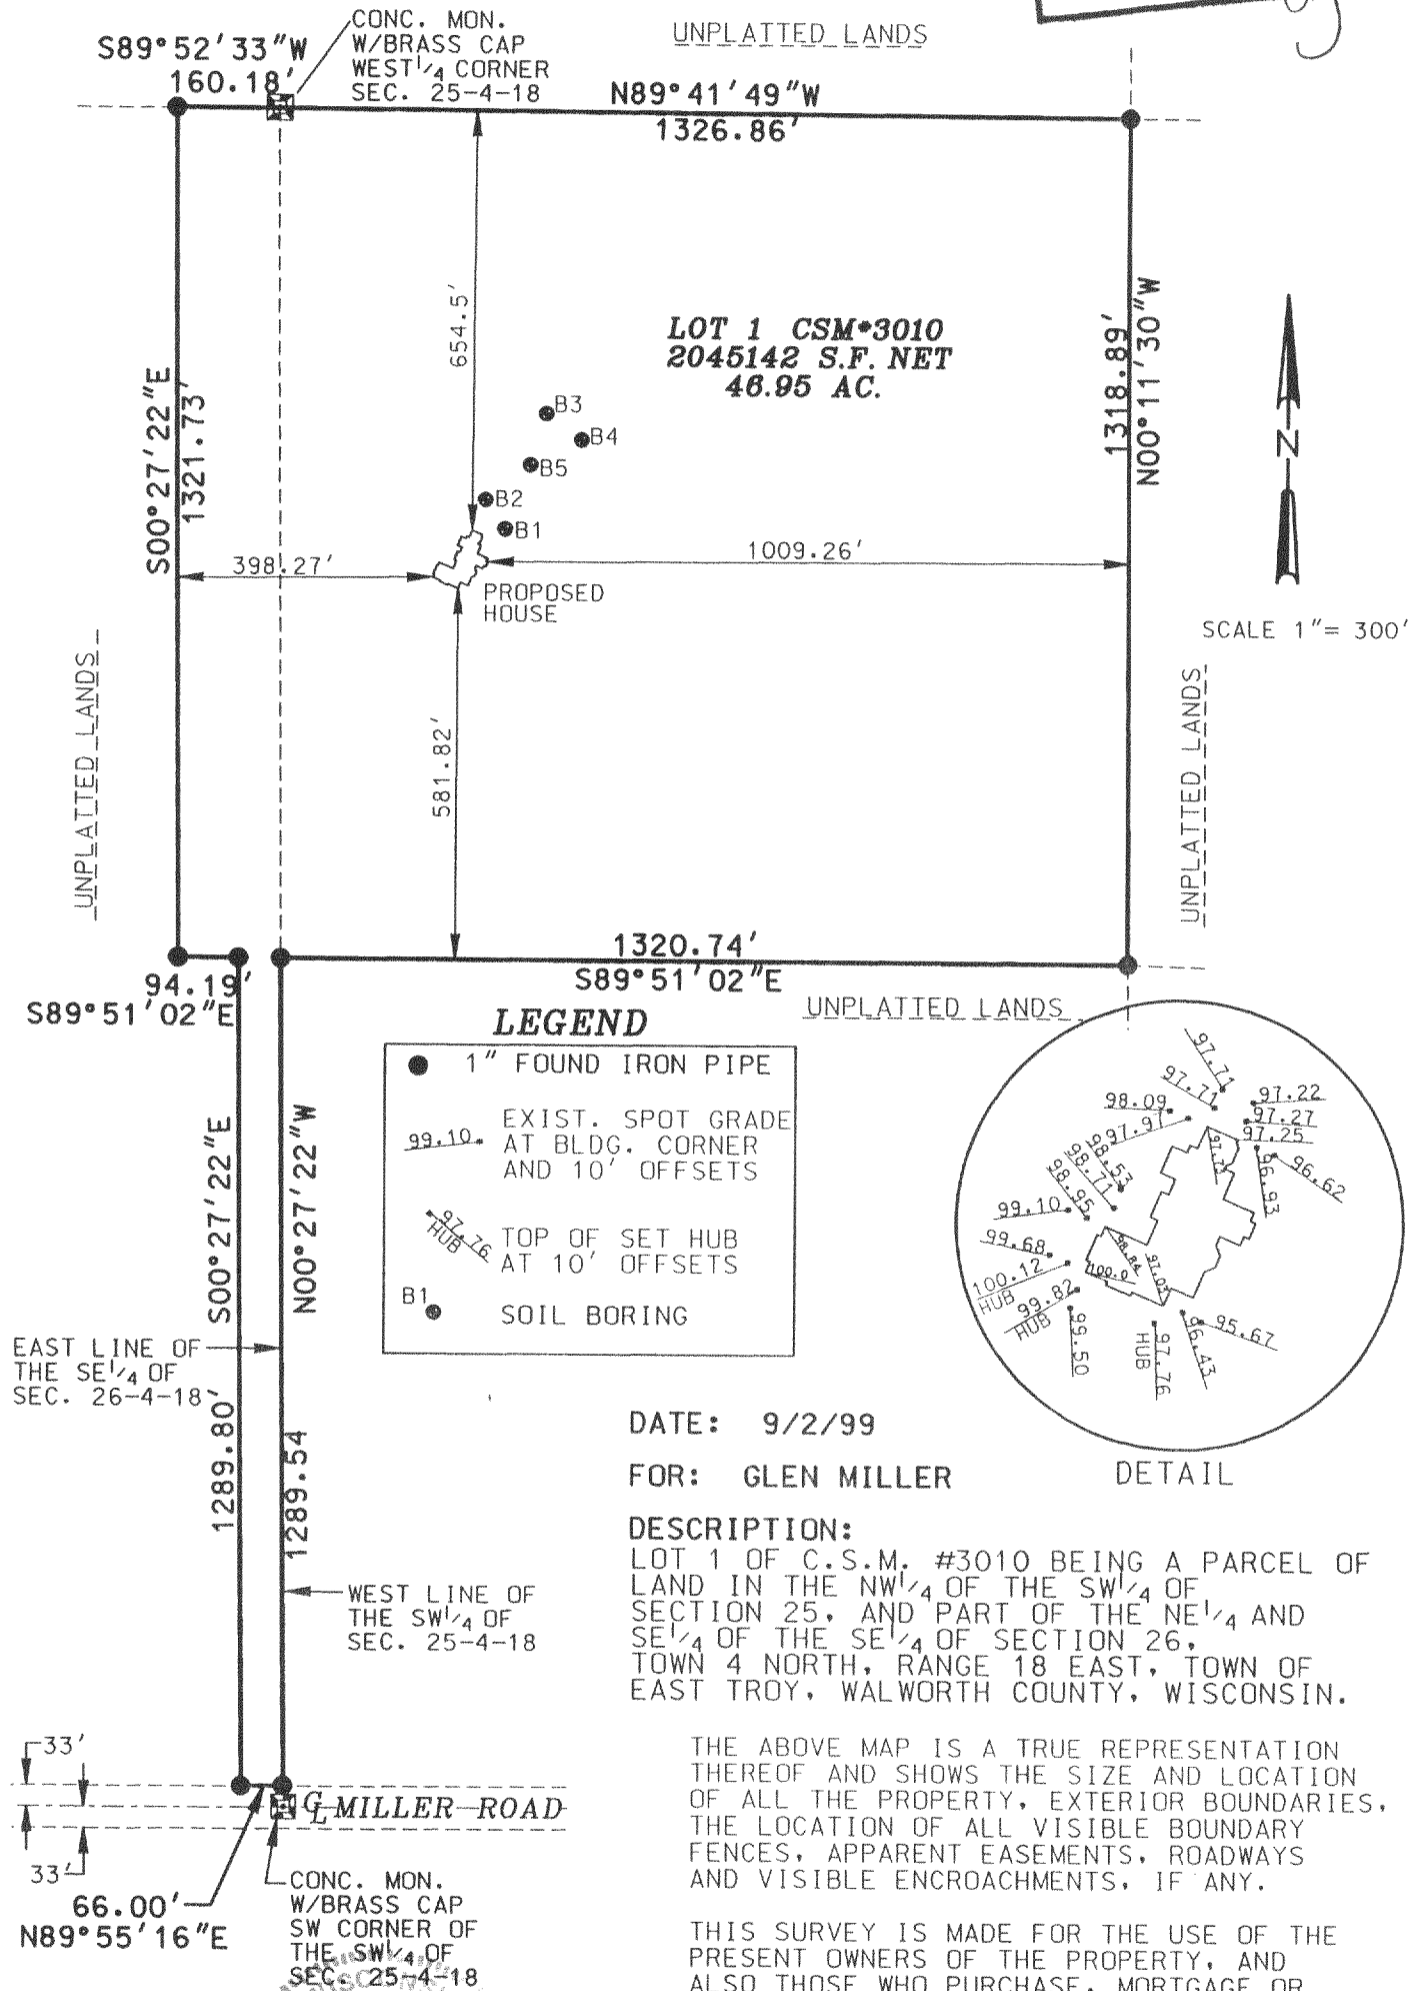


PLAT OF SURVEY

RSV ENGINEERING, INC
 ENGINEERS, PLANNERS, SURVEYORS
 CONSTRUCTION MANAGERS
 ENVIRONMENTAL SCIENTISTS
 801 MAIN STREET, MUKWONAGO, WISCONSIN 53149 (414) 363-2004

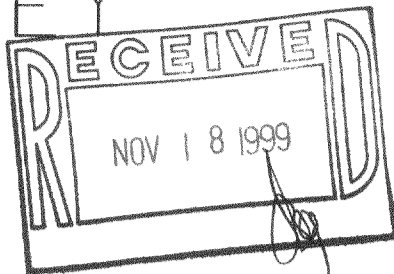

[Signature]
 BRADFORD L. SPENCER, R.L.S. 2069
 RSV#99219.DGN

THIS IS ORIGINAL PRINT ONLY IF SEAL IS IMPRINTED IN RED

PA-3010-1 418-1342