

PLAT OF SURVEY


PATHFINDER SURVEYING
FORMERLY KOLB LAND CONSULTING
929 WILLIAMS STREET LAKE GENEVA, WI. 53147
(262) 248-3697

ORDERED BY: MILL VALLEY HOMES
P.O. BOX 114
EAST TROY, WI 53120

DATE: 4-14-2000

DESCRIPTION: LOT 4 OF BLOCK 2 OF CLEARVIEW A SUBDIVISION LOCATED IN
SECTION 18, TOWN 4 NORTH, RANGE 18 EAST, WALWORTH
COUNTY, WISCONSIN.

C.L. OAK RIDGE AVENUE (50') WIDE

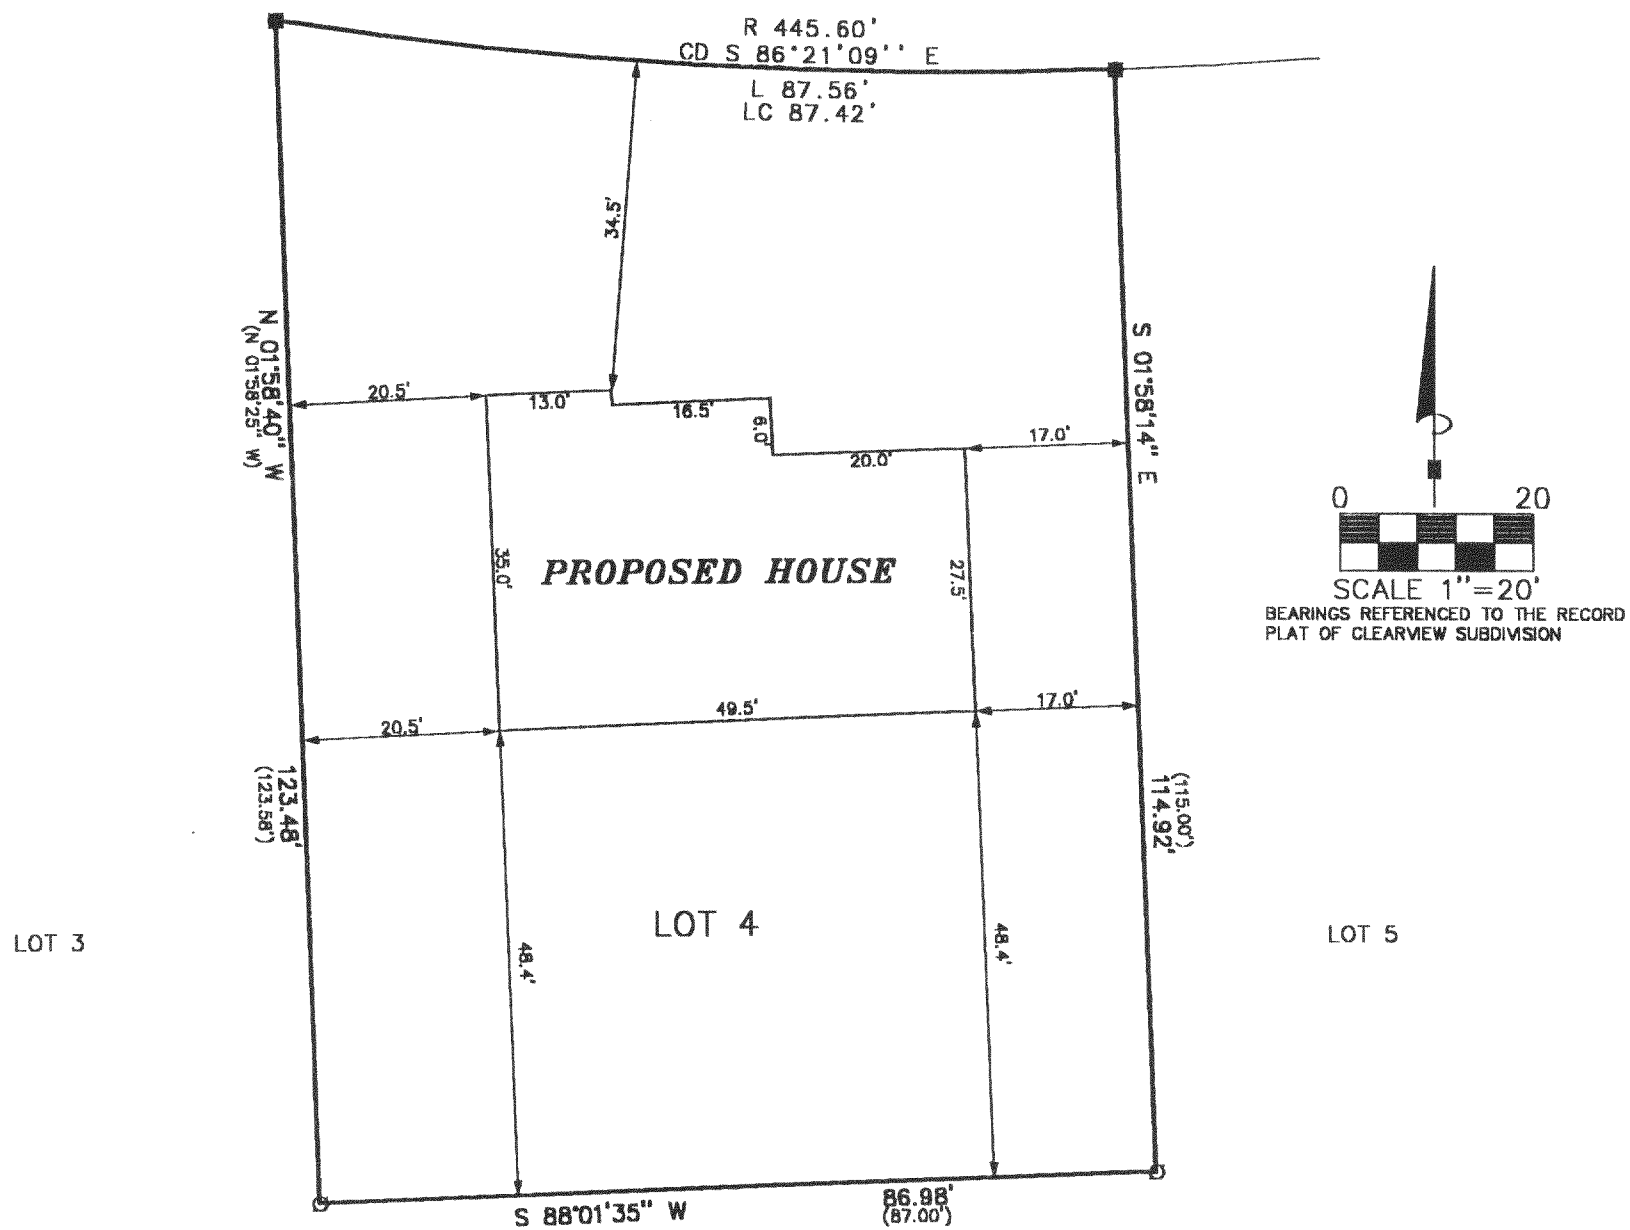

LEGEND



- FOUND IRON PIPE
- FOUND IRON PIN

(XXXX) RECORDED AS

THE ABOVE MAP IS A TRUE REPRESENTATION THEREOF AND SHOWS THE SIZE AND LOCATION OF ALL THE PROPERTY, EXTERIOR BOUNDARIES, THE LOCATION OF ALL VISIBLE BOUNDARY FENCES, APPARENT EASEMENTS, ROADWAYS AND VISIBLE ENCROACHMENTS, IF ANY

THIS SURVEY IS MADE FOR THE USE OF THE PRESENT OWNERS OF THE PROPERTY, AND ALSO THOSE WHO PURCHASE, MORTGAGE OR GUARANTEE TITLE THERETO WITHIN ONE (1) YEAR FROM DATE HERETO.

John P. Krott
JOHN P. KROTT, R.L.S. 2258

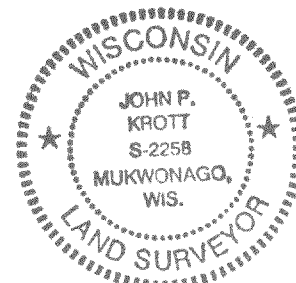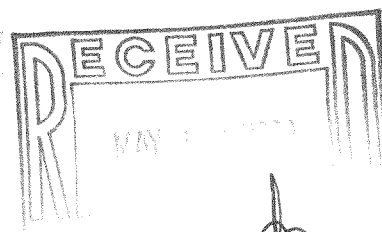

NOTE: THIS IS NOT A CERTIFIED COPY
UNLESS SEAL IS IN RED.

JOB NUMBER #00054 4-18-PCV 00015

418-1393

PCV-15