

LEGAL DESCRIPTION: Lot 15, Block 2, CLEARVIEW SUBDIVISION, located in the N 1/2 of the SE 1/4, Section 18, Township 4 North, Range 18 East, Town of East Troy, Walworth County, Wisconsin.

Prepared for: Art & Andrea Vasquez

June 7, 1999

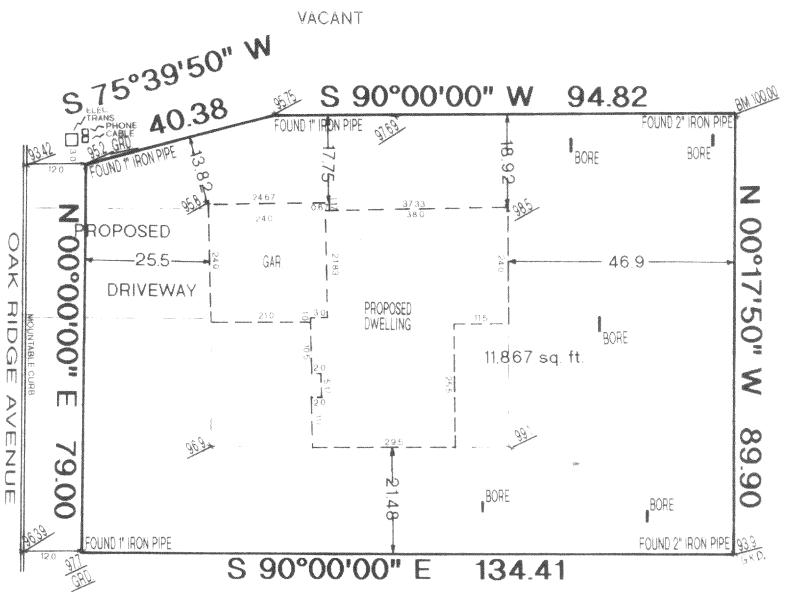

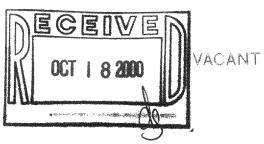

Scale: 1" = 20'

CORNERSTONE SURVEY, INC. W202 N10418 Appleton Ave., A Germantown, WI 53022 251-2507 or 628-1165

ICERTIFY that I have surveyed the above described property and that the above map is a true representation thereof and shows the size of the property, it's exterior boundaries, the location of all visible structures, and dimensions of all principal buildings thereon, boundary fences, apparent easements, roadways, and visible encroachments, if any. This Survey is made for the use of the present owners of the property, and also those who purchase, mortgage, or guarantee the title thereto within one (1) year from date hereof.

Joy J. Zastrow-Mulcahy, R.L.S. #2328

31-26 418-142

easements, roadways, and visible or the use of the present owners of ortgage, or guarantee the title thereto

Joy J.

Zastrow-Girlschy
S-2328
Golgate,
Wi