

--LAKE (30' WIDE) ROAD

PROPOSED LOT LINE ADJUSTMENT -OF-

PARCEL A:
THE WEST 2/3 OF LOT 2, ROMADKA PARK SUBDIVISION, LOCATED IN THE NORTHEAST 1/4 OF SECTION 8 AND THE SOUTHEAST 1/4 OF SECTION 5, TOWN 4 NORTH, RANGE 18 EAST, TOWN OF EAST TROY, WALWORTH COUNTY, WISCONSIN. EXCEPTING THEREFROM: COMMENCE AT THE NORTHEAST CORNER OF THE WEST 2/3 OF SAID LOT 2; THENCE SOUTH 07°28'55" EAST 269.00 FEET TO THE PLACE OF BEGINNING OF THIS DESCRIPTION; THENCE CONTINUE SOUTH 07°28'55" EAST 23.36 FEET; THENCE NORTH 17°20'34" WEST 23.01 FEET; THENCE NORTH 72°39'26" EAST 4.00 FEET TO THE PLACE OF BEGINNING. CONTAINING 46 SQUARE FEET MORE OR LESS.


ALSO: PART OF THE EAST 1/3 OF LOT 2, ROMADKA PARK SUBDIVISION, LOCATED IN THE NORTHEAST 1/4 OF SECTION 8 AND THE SOUTHEAST 1/4 OF SECTION 5; TOWN 4 NORTH, RANGE 18 EAST, TOWN OF EAST TROY, WALWORTH COUNTY, WISCONSIN AND BEING MORE PARTICULARLY DESCRIBED AS FOLLOWS: COMMENCE AT THE NORTHWEST CORNER OF THE EAST 1/3 OF SAID LOT 2; THENCE SOUTH 07°28'55" EAST 292.36 FEET TO THE PLACE OF BEGINNING OF THIS DESCRIPTION; THENCE SOUTH 17°20'34" EAST 23.01 FEET; THENCE SOUTH 72°39'26" WEST 4.00 FEET; THENCE NORTH 07°28'55" WEST 23.36 FEET TO THE PLACE OF BEGINNING. CONTAINING 46 SQUARE FEET MORE OR LESS.


PARCEL B:
THE EAST 1/3 OF LOT 2, AND THE WEST 1/3 OF LOT 3 OF ROMADKA PARK SUBDIVISION, LOCATED IN THE NORTHEAST 1/4 OF SECTION 8 AND THE SOUTHEAST 1/4 OF SECTION 5, TOWN 4 NORTH, RANGE 18 EAST, TOWN OF EAST TROY, WALWORTH COUNTY, WISCONSIN. EXCEPTING THEREFROM: COMMENCE AT THE NORTHWEST CORNER OF THE EAST 1/3 OF SAID LOT 2; THENCE SOUTH 07°28'55" EAST 292.36 FEET TO THE PLACE OF BEGINNING OF THIS DESCRIPTION; THENCE SOUTH 17°20'34" EAST 23.01 FEET; THENCE SOUTH 72°39'26" WEST 4.00 FEET; THENCE NORTH 07°28'55" WEST 23.36 FEET TO THE PLACE OF BEGINNING. CONTAINING 46 SQUARE FEET MORE OR LESS.

ALSO: PART OF THE WEST 2/3 OF LOT 2, ROMADKA PARK SUBDIVISION, LOCATED IN THE NORTHEAST 1/4 OF SECTION 8 AND THE SOUTHEAST 1/4 OF SECTION 5; TOWN 4 NORTH, RANGE 18 EAST, TOWN OF EAST TROY, WALWORTH COUNTY, WISCONSIN AND BEING MORE PARTICULARLY DESCRIBED AS FOLLOWS: COMMENCE AT THE NORTHEAST CORNER OF THE WEST 2/3 OF SAID LOT 2; THENCE SOUTH 07°28'55" EAST 269.00 FEET TO THE PLACE OF BEGINNING OF THIS DESCRIPTION; THENCE CONTINUE SOUTH 07°28'55" EAST 23.36 FEET; THENCE NORTH 17°20'34" WEST 23.01 FEET; THENCE NORTH 72°20'34" EAST 4.00 FEET TO THE PLACE OF BEGINNING. CONTAINING 46 SQUARE FEET MORE OR LESS.

SURVEY FOR: RAWLINSON & COMPANY, INC. SURVEY LOCATION: W1769 AND W1771 LAKE ROAD

MONUMENTATION BY WRITTEN AGREEMENT WITH THE ABOVE NAMED CLIENT HAS BEEN WAIVED IN ACCORDANCE WITH A-E 7.01(2) OF THE WISCONSIN ADMINISTRATIVE CODE.

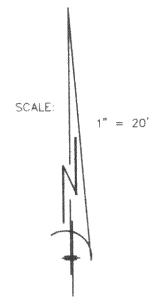

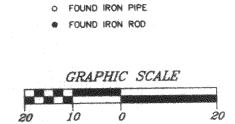



LEGEND

BEARINGS HEREON RELATE TO THE EAST LINE OF LOT 1, ROMADKA PARK SUBDIVISION, ASSUMED BEARING, NORTH.

"I hereby certify that I have surveyed the above described property and that the above map is a correct representation thereof and shows the size and location of the property, its exterior boundaries, the location of all visible structures and dimensions of all principal buildings thereon, boundary fences, apparent easements, roadways and encroachments, if any."


"This survey is made for the use of the present owners of the property, and those who purchase, mortgage, or guarantee the title thereto within one year from date hereof."

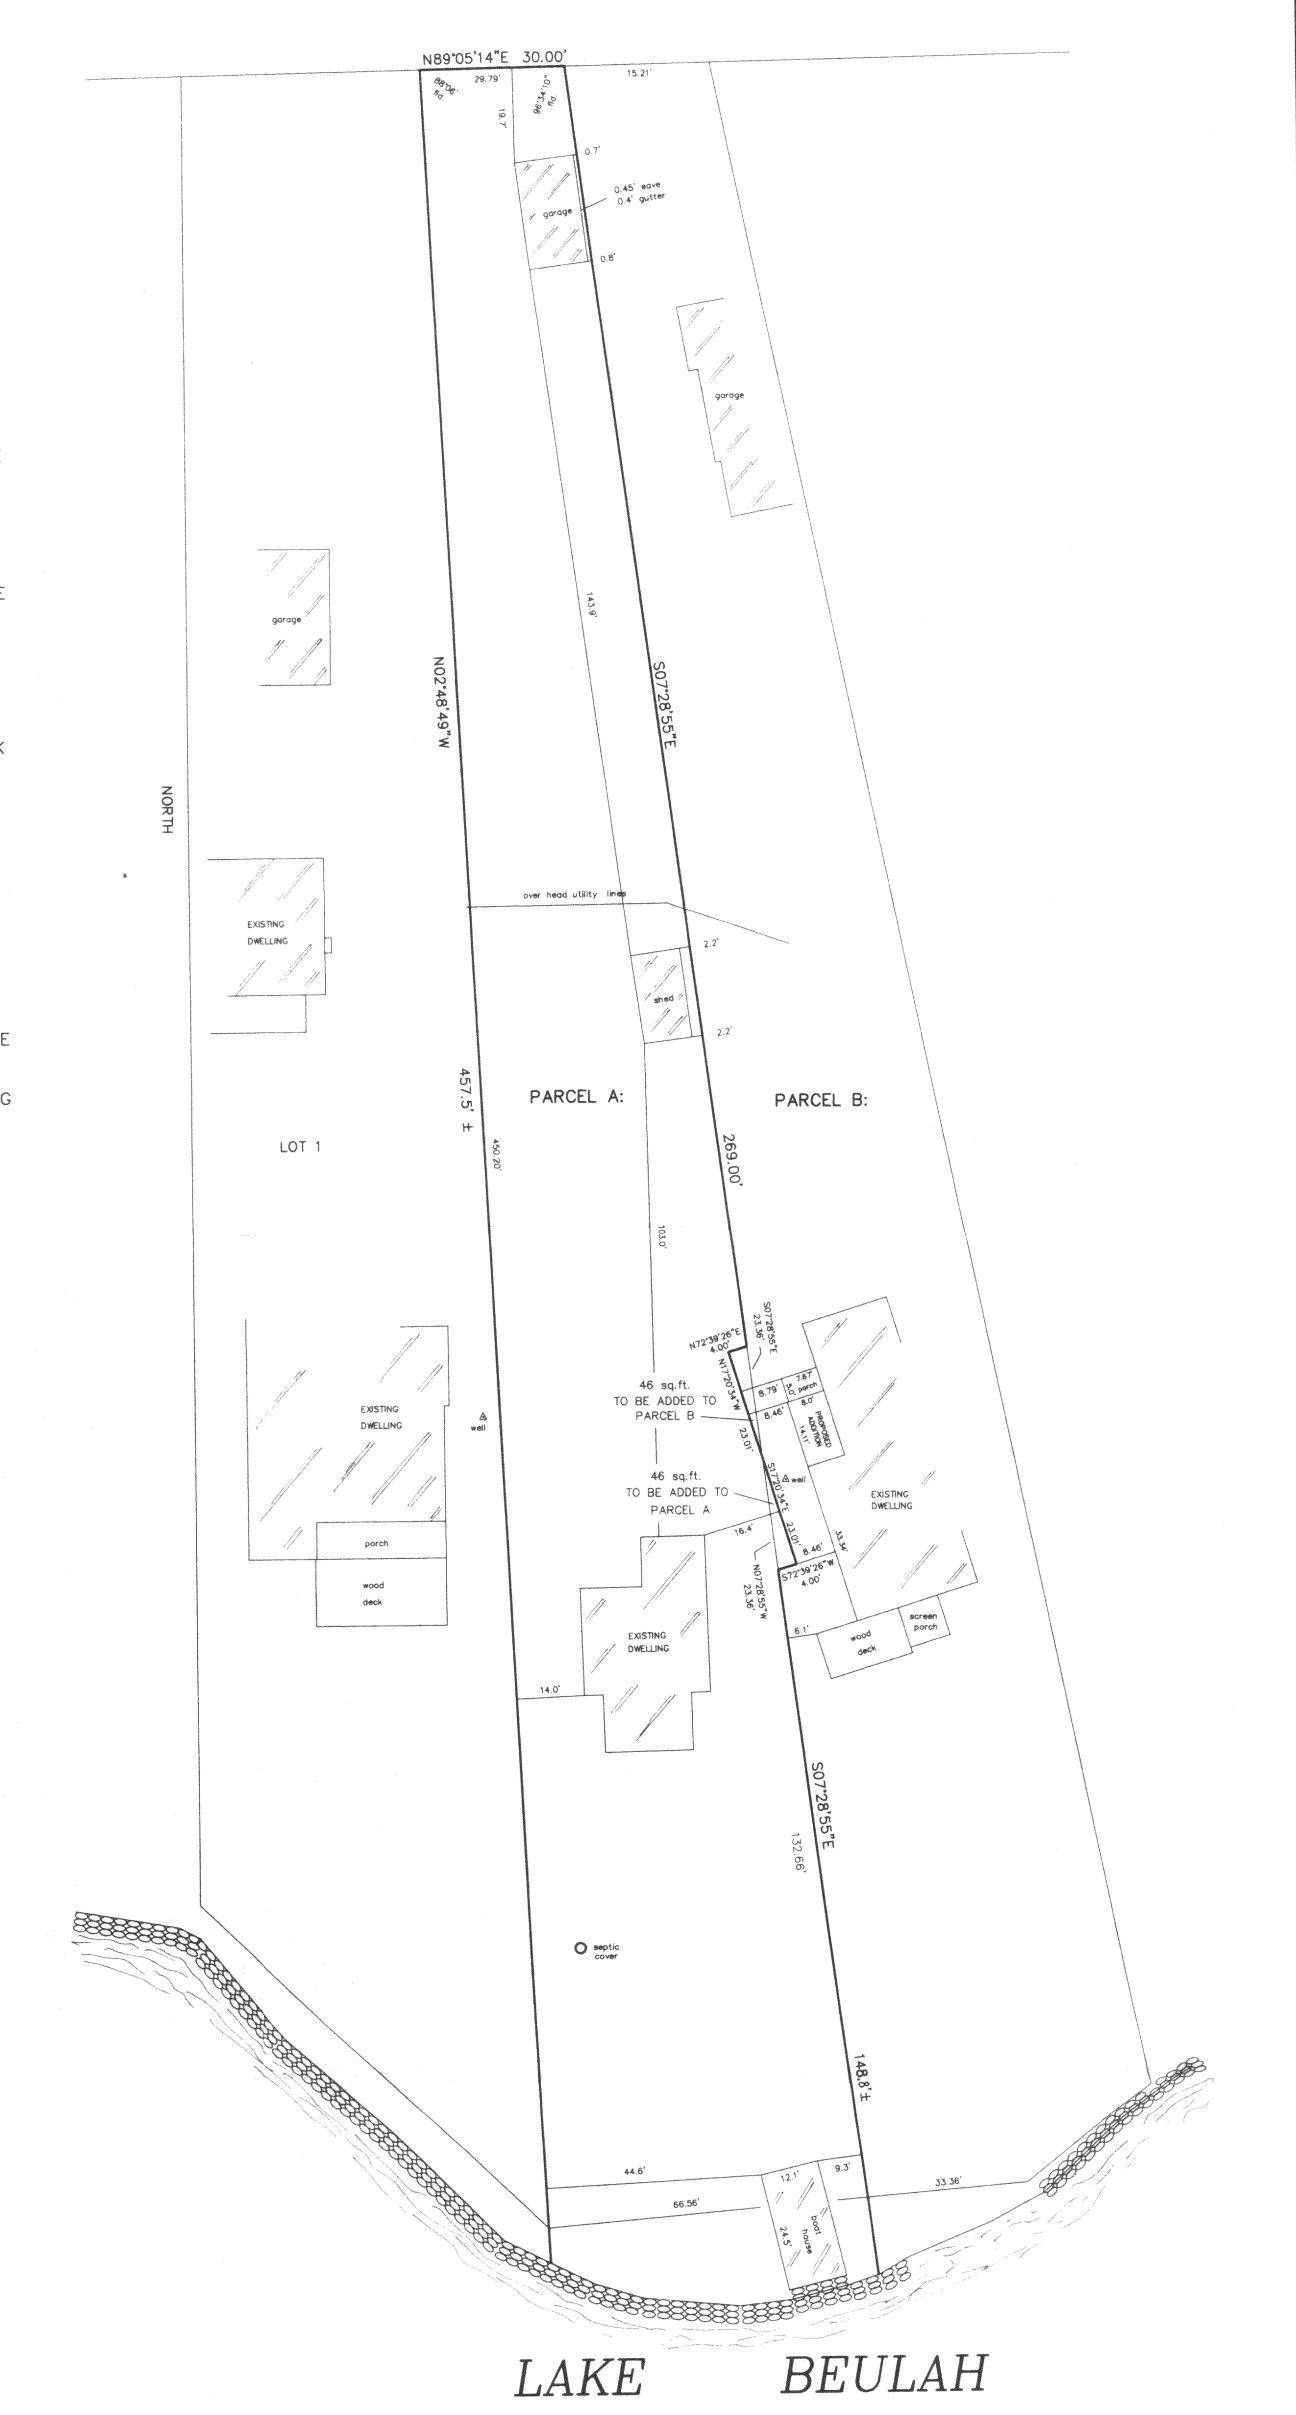

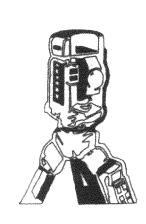

B.W. SURVEYING, INC.

412 N. PINE STREET BURLINGTON, WI 53105 (262)-767-0225

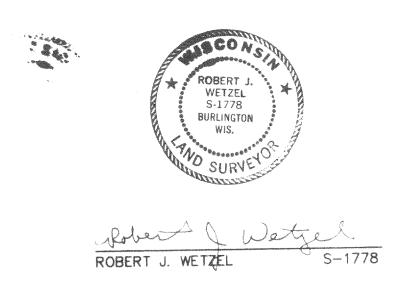

DRAWN BY:	bjw	DATE: MAY 16, 2001
CHECKED BY:	bjw	DRAWING NO.: 4981d1
JOB NO.:	4981	SHEET 1 OF 1