


Plat of Survey

of

Lot 1, except the North 20 feet thereof and also except the South 30 feet thereof, of Beulah Lake Park,
a subdivision located in the Southeast 1/4 of Section 4, Town 4 North,
Range 18 East, Town of East Troy, Walworth County, Wisconsin.

Surveyed for: **All Seasons Remodeling**

Note: The proposed house addition is shown as instructed by the owner.
All setbacks must be approved by the building inspector PRIOR to construction.

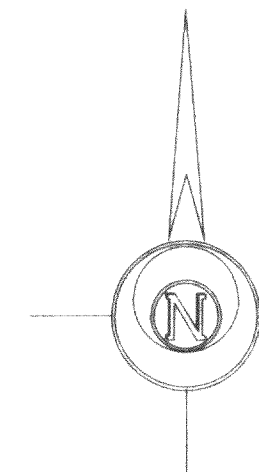


Bearings reference to previous surveys of record.

Survey Date: June 26, 2001.

Revisions

Scale in Feet

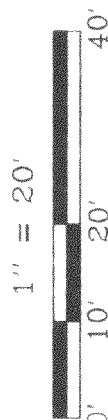

Jensen & Olson Land Surveying, LLC

45 South Wisconsin Street
Elkhorn, Wisconsin 53121
Telephone (262) 723-3434
Facsimile (262) 723-8044

Legend
☒ Found Iron Pipe
☒ Found Railroad Spike
☒ Recorded Information
☒ Utility Pole
☒ Asphalt Surface
☒ Concrete Surface




Sheet 1 of 1 Sheets

Job Reference Number

2001.155

2001.155

Beulah
Lake

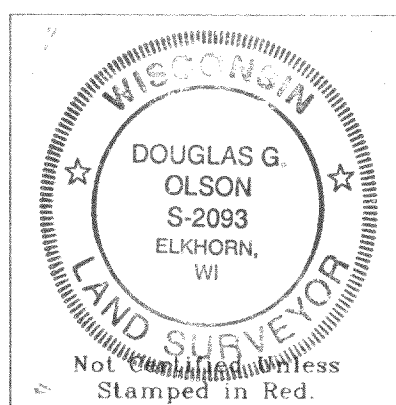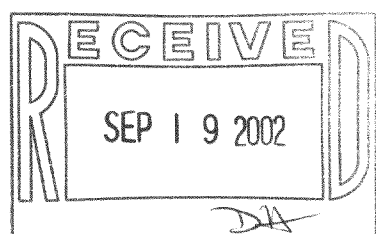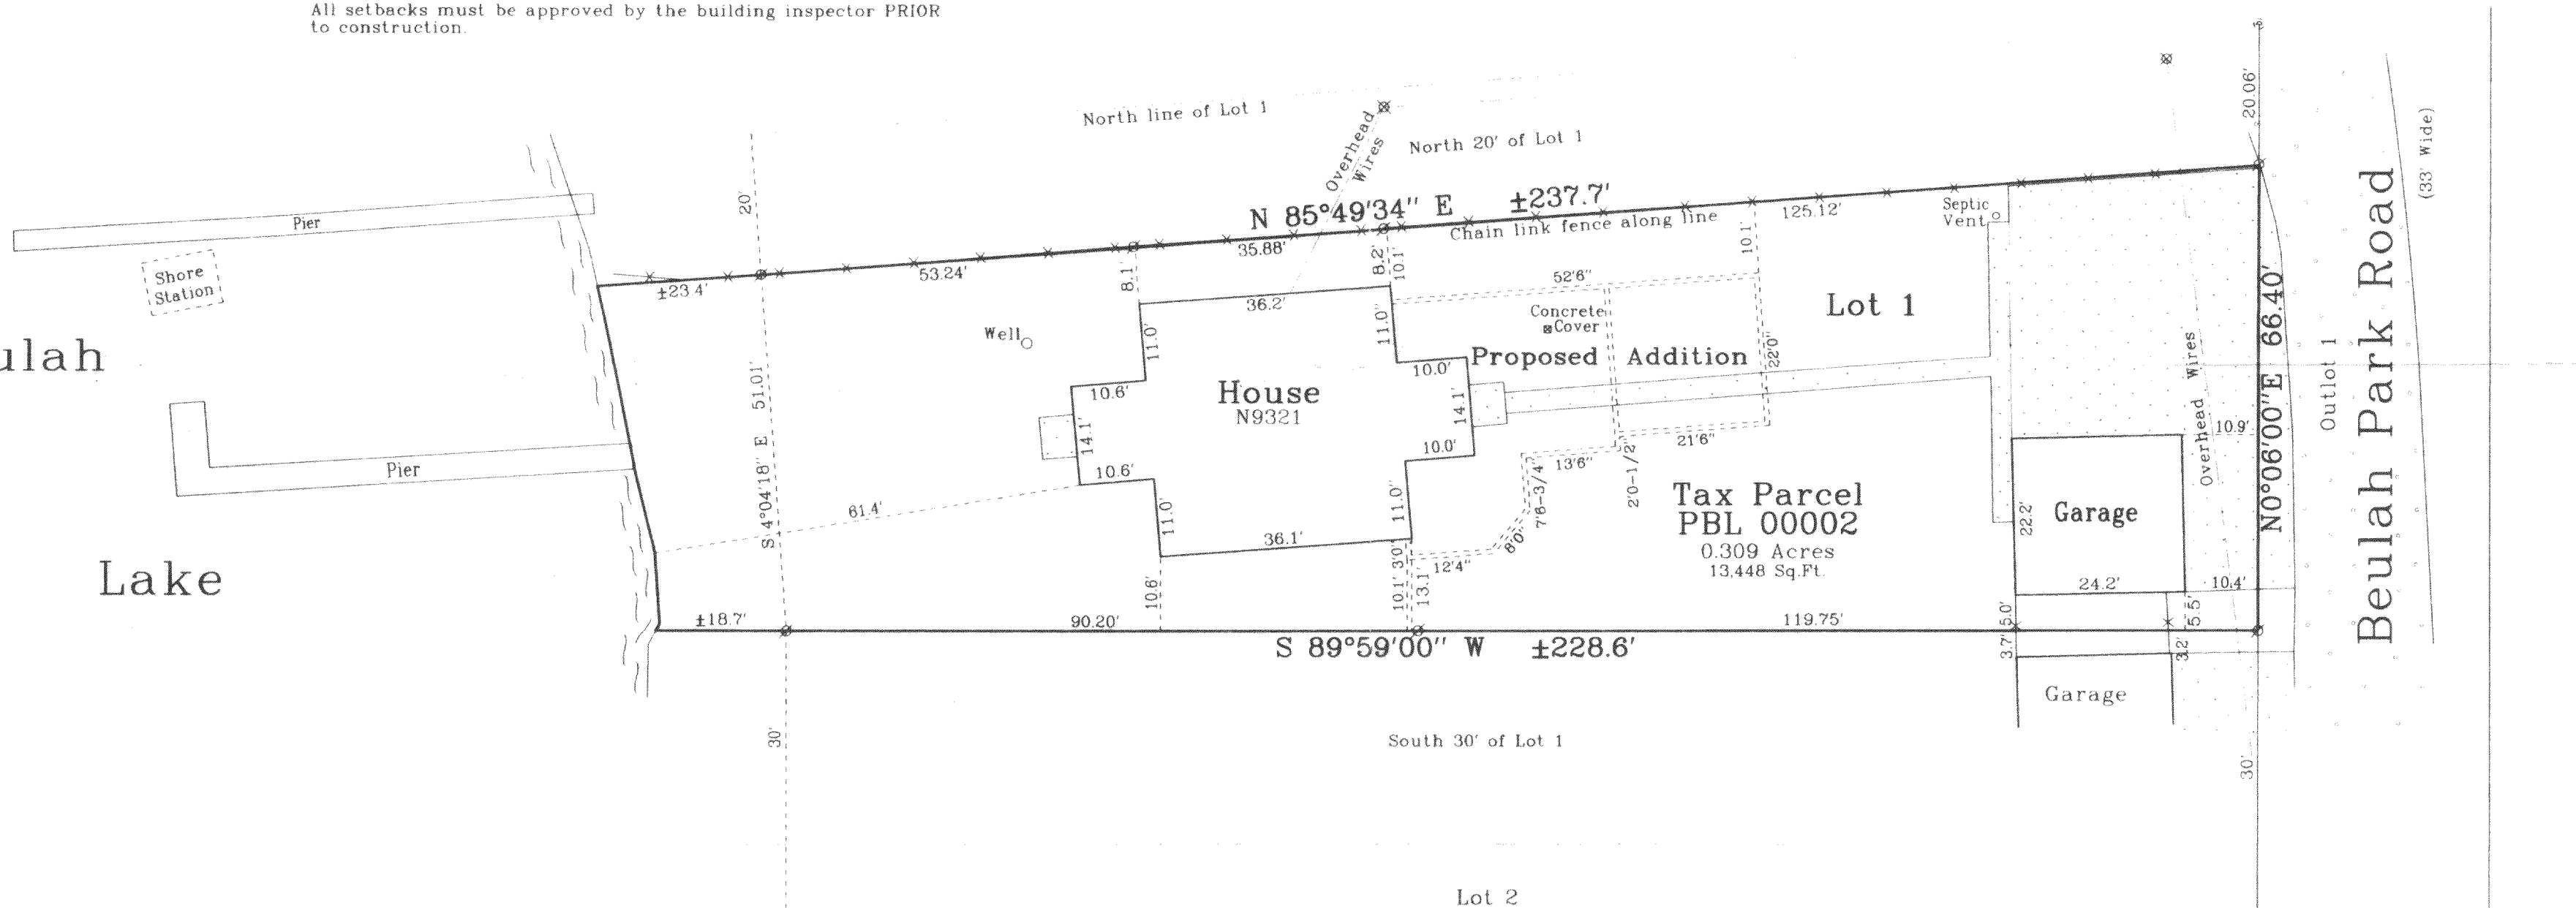

Notes: 1) This survey plat is not certified unless signed and sealed in red ink.

2) This survey is subject to Wisconsin lien laws. This Plat of Survey is the notice of intent to file lien. Lien waiver required.

Copyright © 2001 by Jensen & Olson Land Surveying, LLC.

All rights reserved. No part of this survey plat may be reproduced or transmitted in any form by any means - graphic, electronic, or mechanical, including photocopying, tracing, or information storage and retrieval systems - without permission in writing from Douglas G. Olson, Jensen & Olson Land Surveying, LLC.

I hereby certify that I have surveyed the above described property and the map hereon is correct to the best of my professional knowledge and belief and shows the size and location of the property, its exterior boundaries, the location and dimensions of all visible structures thereon, boundary fences, apparent easements and roadways and visible encroachments, if any.
 This survey is made for the exclusive use of the present owners of property, and also those who purchase, mortgage or guarantee title thereto, within one year from the date hereof.

Douglas G. Olson
 Wisconsin Registered Land Surveyor - 2093