
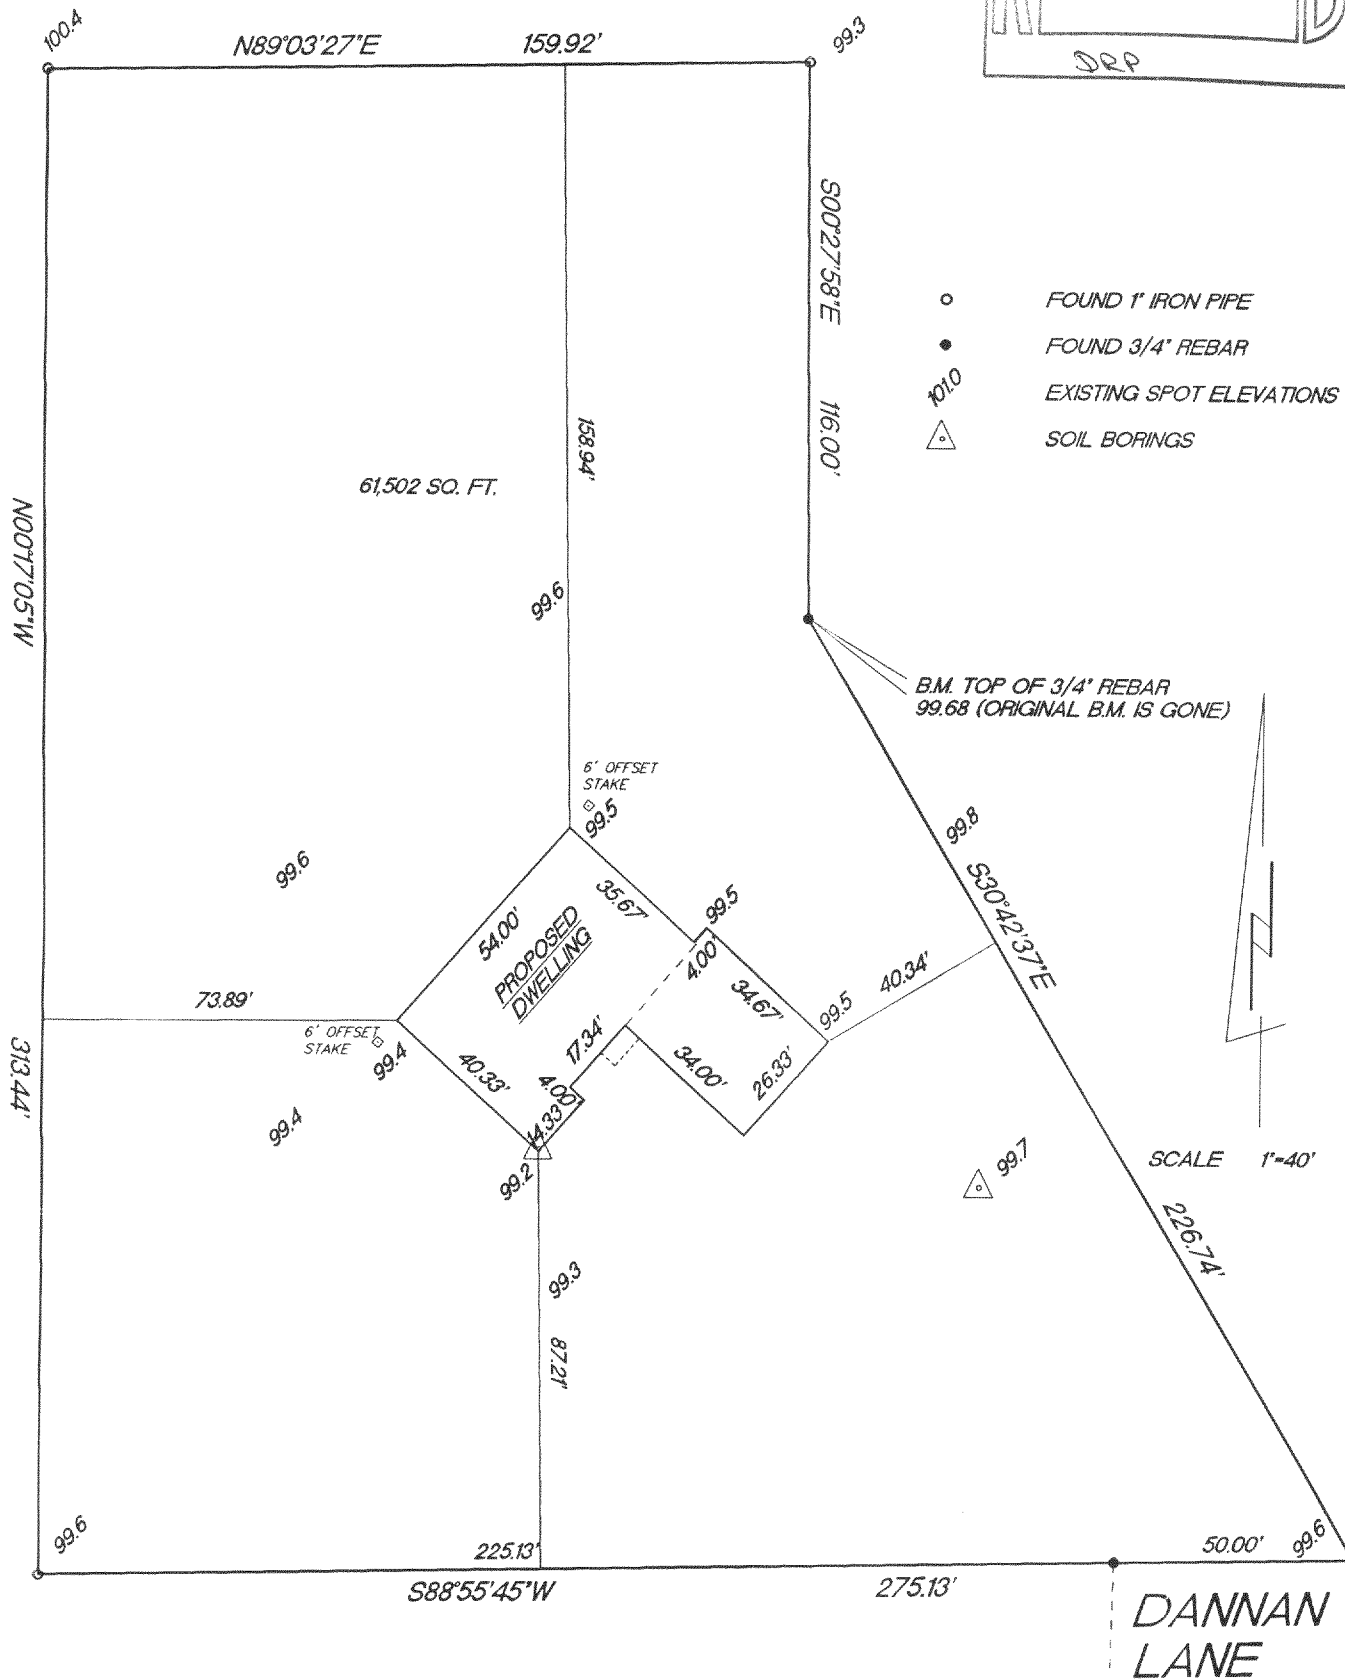


PLAT OF SURVEY

LOT 1, CERTIFIED SURVEY MAP NO. 3464 as recorded in Volume 20 of Certified Survey Maps on Page 100, located in the Northeast $\frac{1}{4}$ of the Northeast $\frac{1}{4}$ of Section 19, Town 4 North, Range 18 East, Town of Troy, Walworth County, Wisconsin.

Suggested yard: to be determined by owner or others

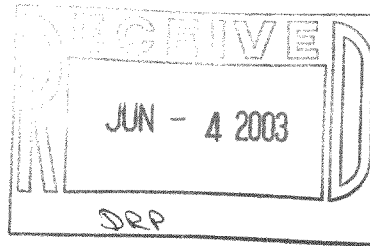

"This survey is made for the use of the present owners of the property, and also those who purchase, mortgage or guarantee the title thereto within one year from date hereof."

THIS IS NOT AN ORIGINAL SURVEY UNLESS THE SEAL IS RED.

DATE _____

FIELD WORK BY

DRAWN BY

JOB NUMBER

PA3464-1

418-1663