
 
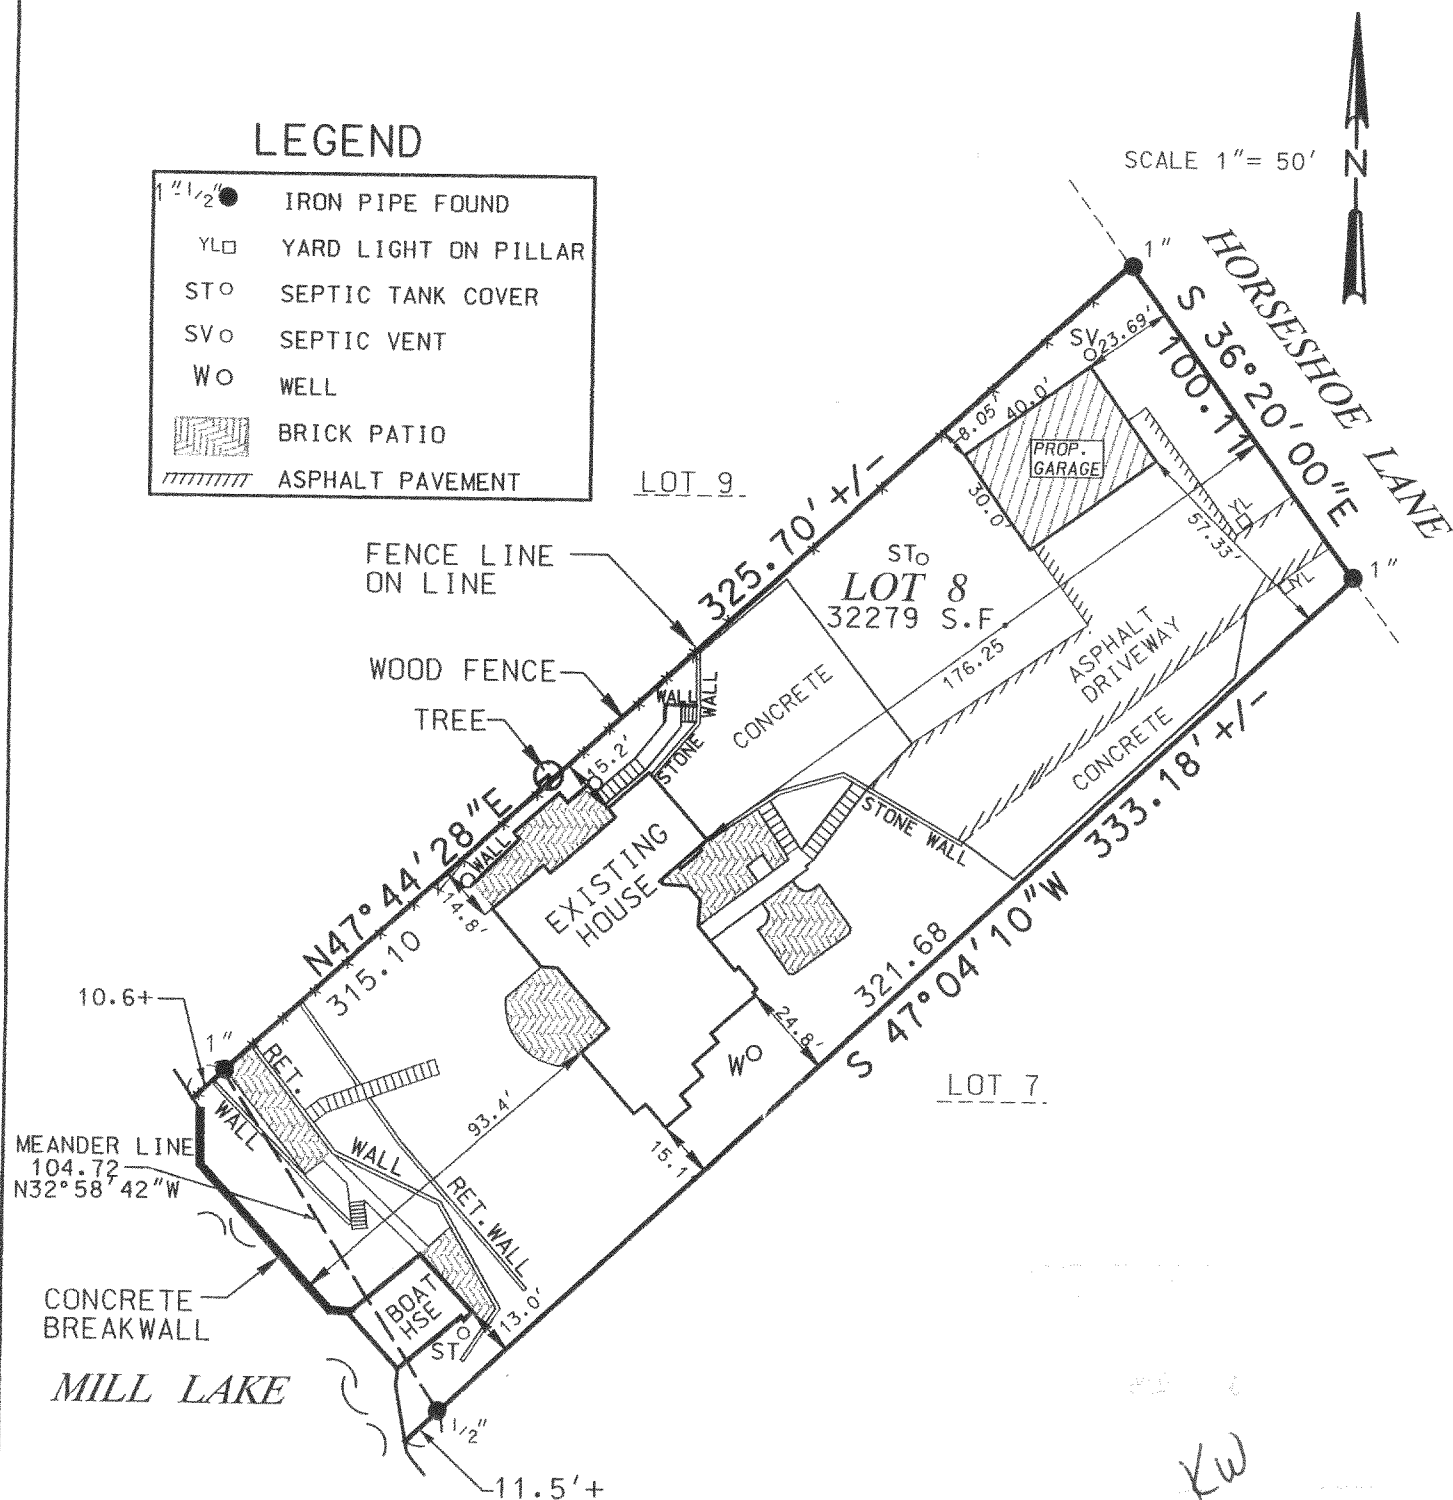


RSV ENGINEERING, INC
ENGINEERS, PLANNERS, SURVEYORS
CONSTRUCTION MANAGERS
ENVIRONMENTAL SCIENTISTS
801 MAIN STREET, MILWAUKEE, WISCONSIN 53148 (262) 363-2004

SURVEY DATE: 1/30/02
CHANGED PROP GAR: 6/09/03

LEGEND

1" 1/2" ●	IRON PIPE FOUND
YL □	YARD LIGHT ON PILLAR
ST ○	SEPTIC TANK COVER
SV ○	SEPTIC VENT
WO ○	WELL
	BRICK PATIO
	ASPHALT PAVEMENT



THIS SURVEY IS MADE FOR THE USE OF THE PRESENT OWNERS OF THE PROPERTY, AND ALSO THOSE WHO PURCHASE, MORTGAGE OR GUARANTEE TITLE THERETO WITHIN ONE (1) YEAR FROM DATE HERETO.

PWP-8

418-1740