SUBDIVIDING LOT SURVEYS

## KUOKKANEN & ASSOCIATES, INC.

PERCOLATION TESTS
SOIL BORING TESTS

418-186

910 ELM GROVE RD. ELM GROVE, WISCONSIN 53122

PHONE: 782-8690

78-3 إبالا-3

PREPARED FOR:


Floyd Surridge

LOCATION

Wilmer Grove Road (Town of East Troy)

DESCRIPTION OF PROPERTY

Lot 11, Block 1 - WILMER GROVE BEACH, in Town 4 North, Range 18 East, Town of East Troy, Walworth County, Wisconsin.

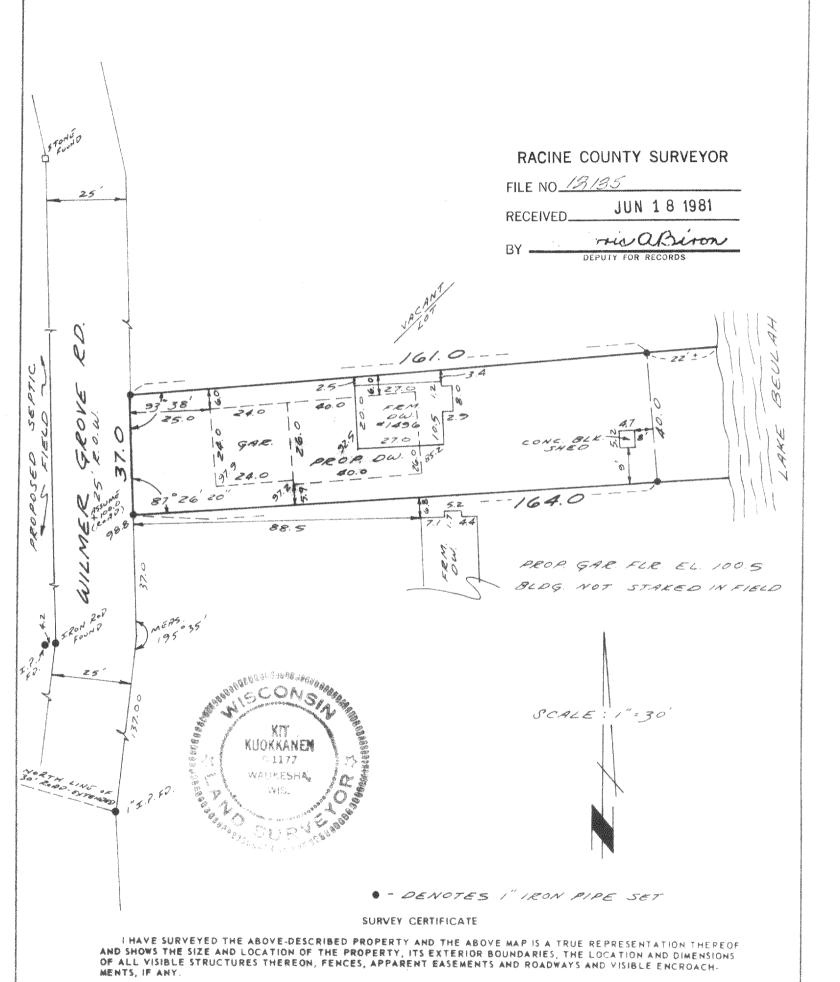

THIS SURVEY IS MADE FOR THE EXCLUSIVE USE OF THE PRESENT OWNERS OF THE PROPERTY, AND ALSO THOSE WHO PURCHASE, MORTGAGE, OR GUARANTEE THE TITLE THERETO WITHIN ONE (1) YEAR FROM DATE HEREOF.

this 7 day of NOVEMBER

EEVISED 7-13-79

401000 WW9