


SURVEY FOR: SPRING VALLEY HOMES
LOCATION: STONE SCHOOL ROAD

HANSEN

DESCRIPTION: LOT 7 GREYSTONE ESTATES, BEING A PART OF THE SOUTHEAST 1/4 AND SOUTH-WEST 1/4 OF THE NORTHWEST 1/4 AND PART OF THE NORTHEAST AND NORTHWEST 1/4 OF THE SOUTHWEST 1/4 OF SECTION 14, TOWN 4 NORTH, RANGE 18 EAST, IN THE TOWN OF TROY, WALWORTH COUNTY, WISCONSIN.

PLAT OF SURVEY

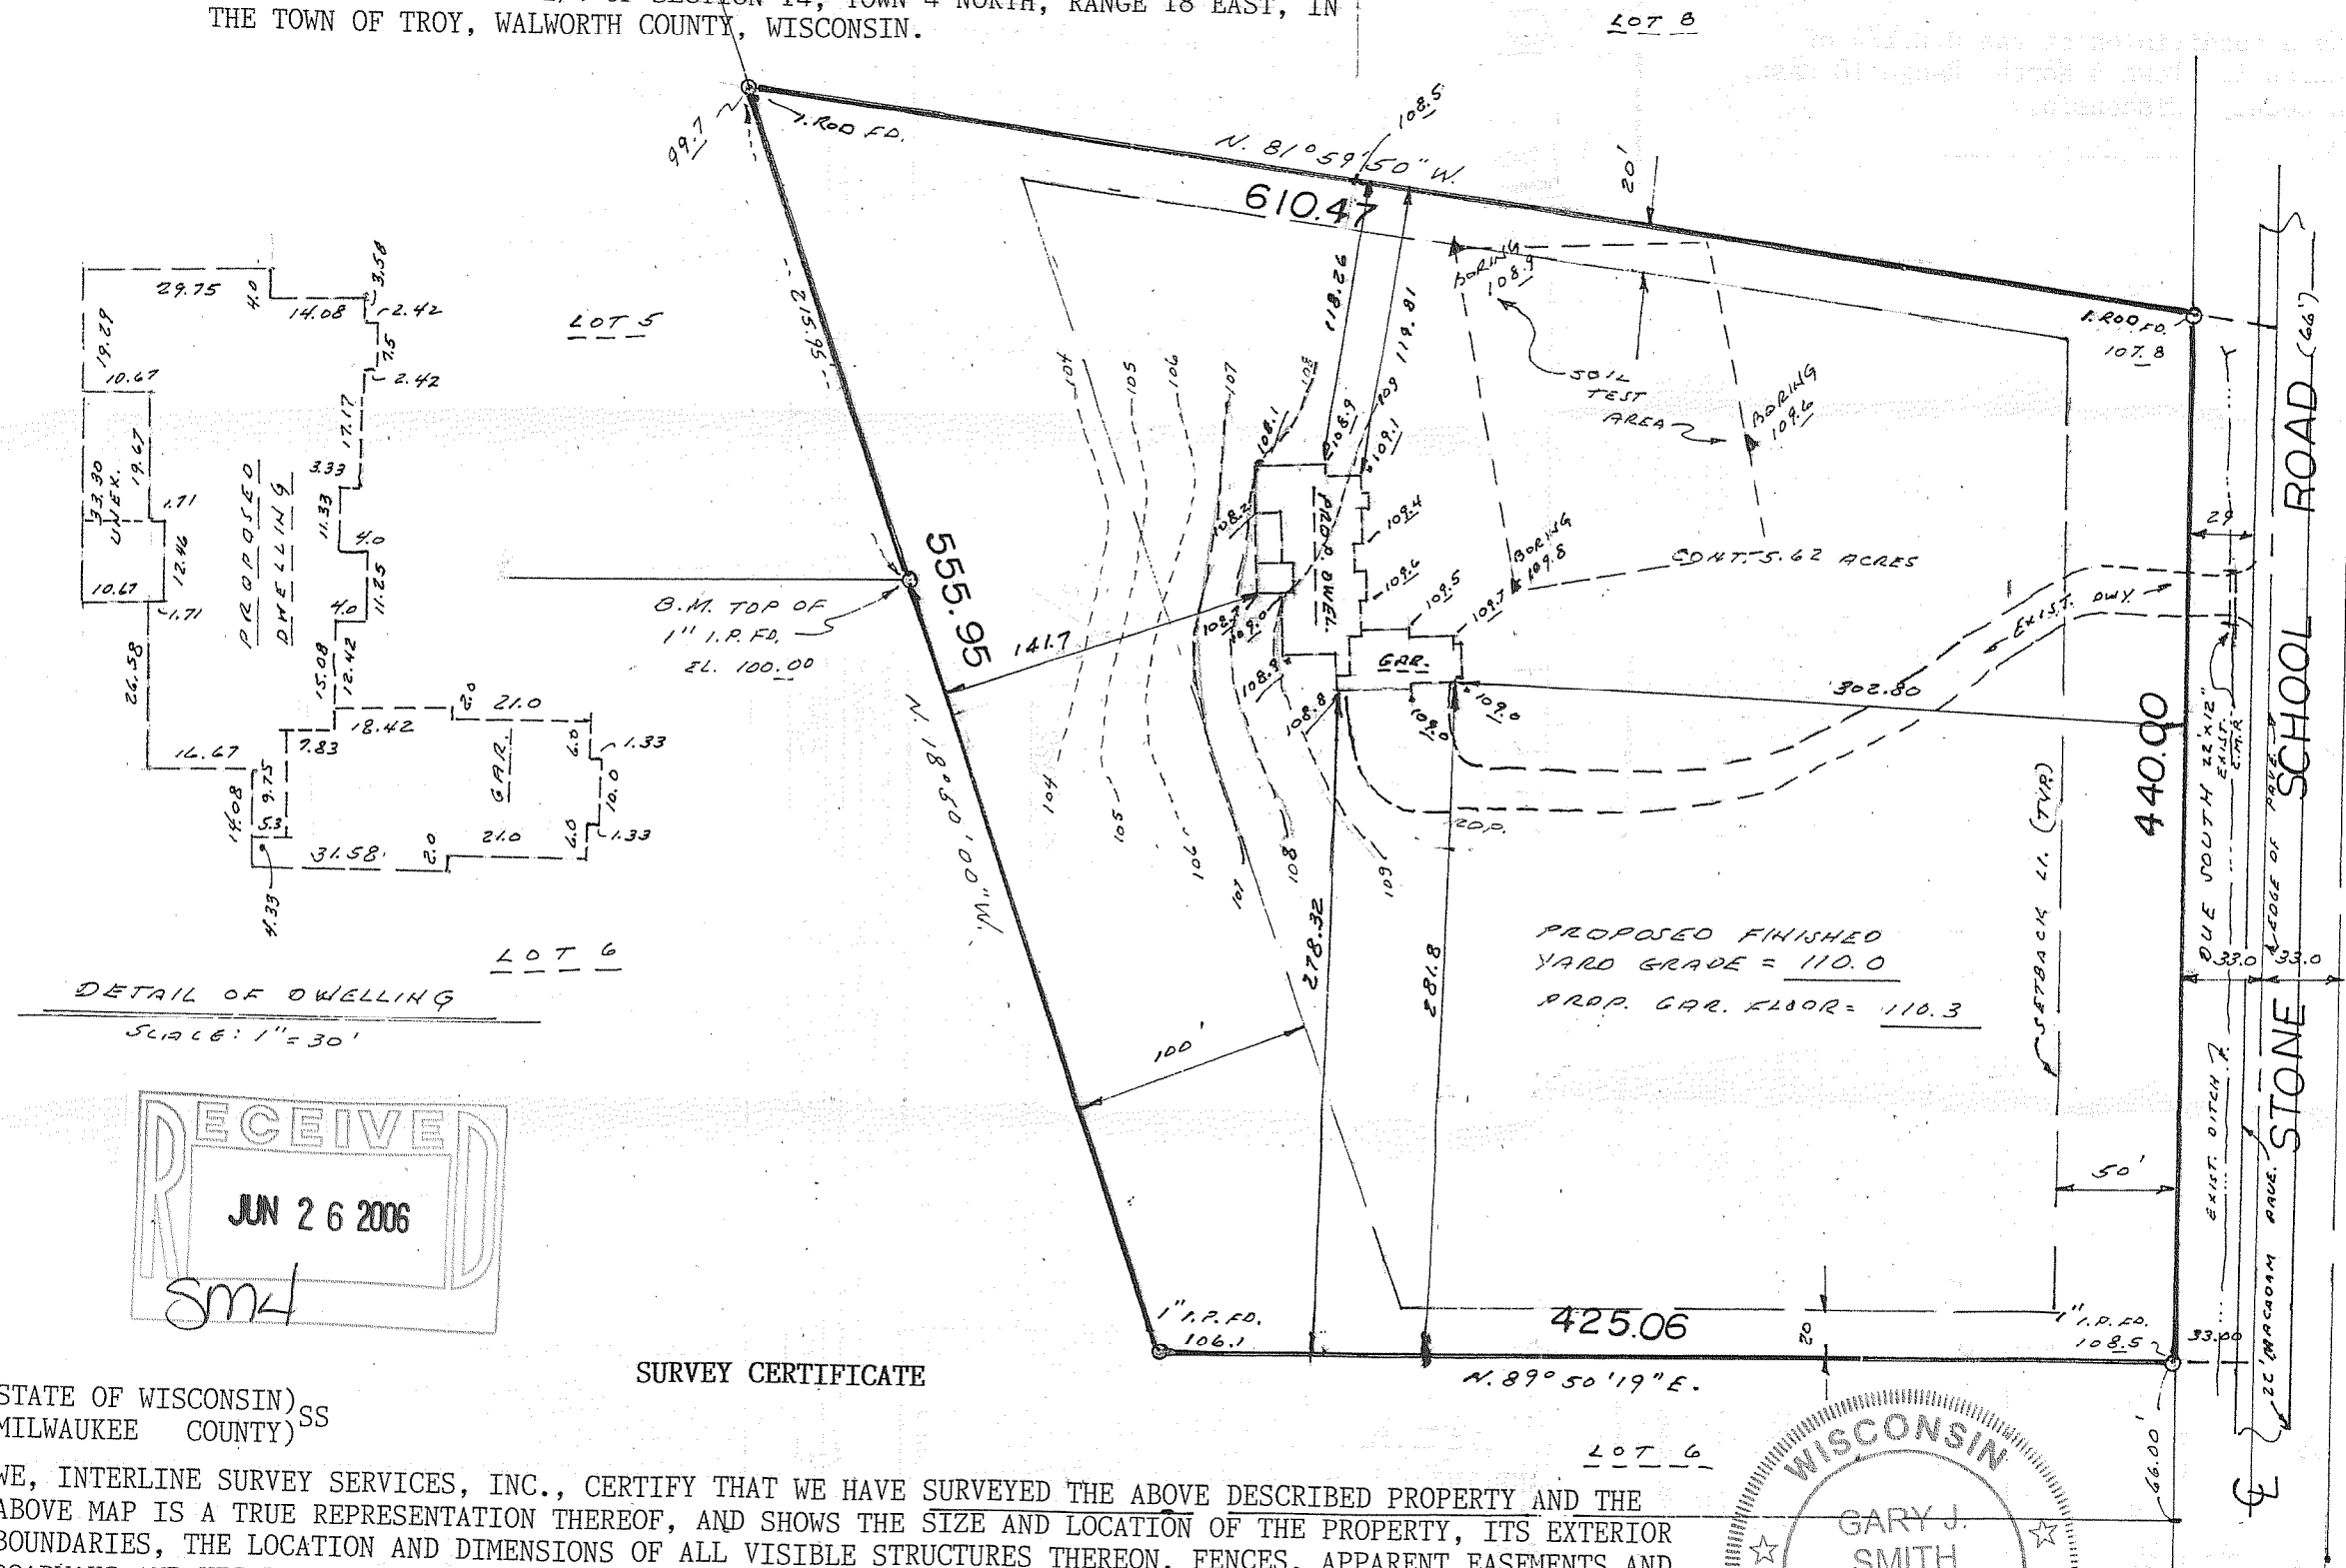


RECEIVED
JUN 26 2006
SM4

SURVEY CERTIFICATE

STATE OF WISCONSIN) SS
MILWAUKEE COUNTY)

WE, INTERLINE SURVEY SERVICES, INC., CERTIFY THAT WE HAVE SURVEYED THE ABOVE DESCRIBED PROPERTY AND THE ABOVE MAP IS A TRUE REPRESENTATION THEREOF, AND SHOWS THE SIZE AND LOCATION OF THE PROPERTY, ITS EXTERIOR BOUNDARIES, THE LOCATION AND DIMENSIONS OF ALL VISIBLE STRUCTURES THEREON, FENCES, APPARENT EASEMENTS AND ROADWAYS AND VISIBLE ENCROACHMENTS, IF ANY.

THIS SURVEY IS MADE FOR THE EXCLUSIVE USE OF THE PRESENT OWNERS OF THE PROPERTY, AND ALSO THOSE WHO PURCHASE, MORTGAGE, OR GUARANTEE THE TITLE THERETO, WITHIN ONE (1) YEAR FROM DATE HEREOF.

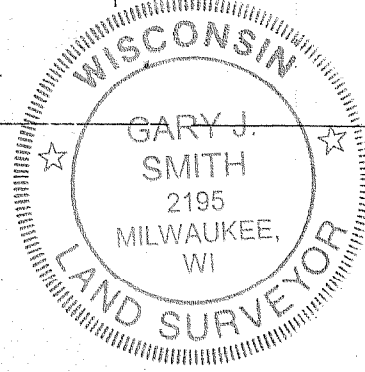

SCALE: 1" = 80'

Note:
PROPOSED DWELLING
IS STAKED AT
EXACT CORNERS!

INTERLINE SURVEY SERVICES, INC.
10521 W. FOREST HOME AVE. STE. 201
HALES CORNERS, WI 53130
PHONE 425-2060

Gary J. Smith
WISCONSIN REGISTERED LAND SURVEYOR

JOB No. 30632
DATED 9-1-05
418-1931