

HILL VALLEY ROAD

NORTH LINE OF THE NORTHEAST 1/4 OF SECTION 25-4-18
N89°59'51"E

100.00'
N89°59'51"E

NE COR NE 1/4
SECTION 25-4-18


PLAT OF SURVEY -OF-

LOT 2 OF CERTIFIED SURVEY MAP NO. 3919, BEING PART OF THE NORTHWEST 1/4, NORTHEAST 1/4, SOUTHEAST 1/4, AND THE SOUTHWEST 1/4 OF THE NORTHEAST 1/4 OF SECTION 25, TOWN 4 NORTH, RANGE 18 EAST, TOWN OF EAST TROY, WALWORTH COUNTY, WISCONSIN.

SURVEY FOR: BOB RIGGS CONSTRUCTION

MONUMENTATION BY WRITTEN AGREEMENT WITH THE ABOVE NAMED CLIENT HAS BEEN WAIVED IN ACCORDANCE WITH A-E 7.01(2) OF THE WISCONSIN ADMINISTRATIVE CODE.

PROPOSED DWELLING NOT STAKED BY THIS OFFICE

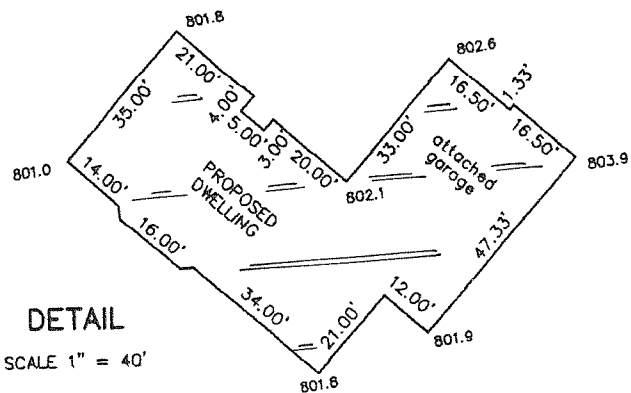

DETAIL

SCALE 1" = 40'

NOTE: DRIVEWAY NOT LOCATED


N00°13'39"W

654.35'

S00°13'39"E





SCALE: 1" = 100'

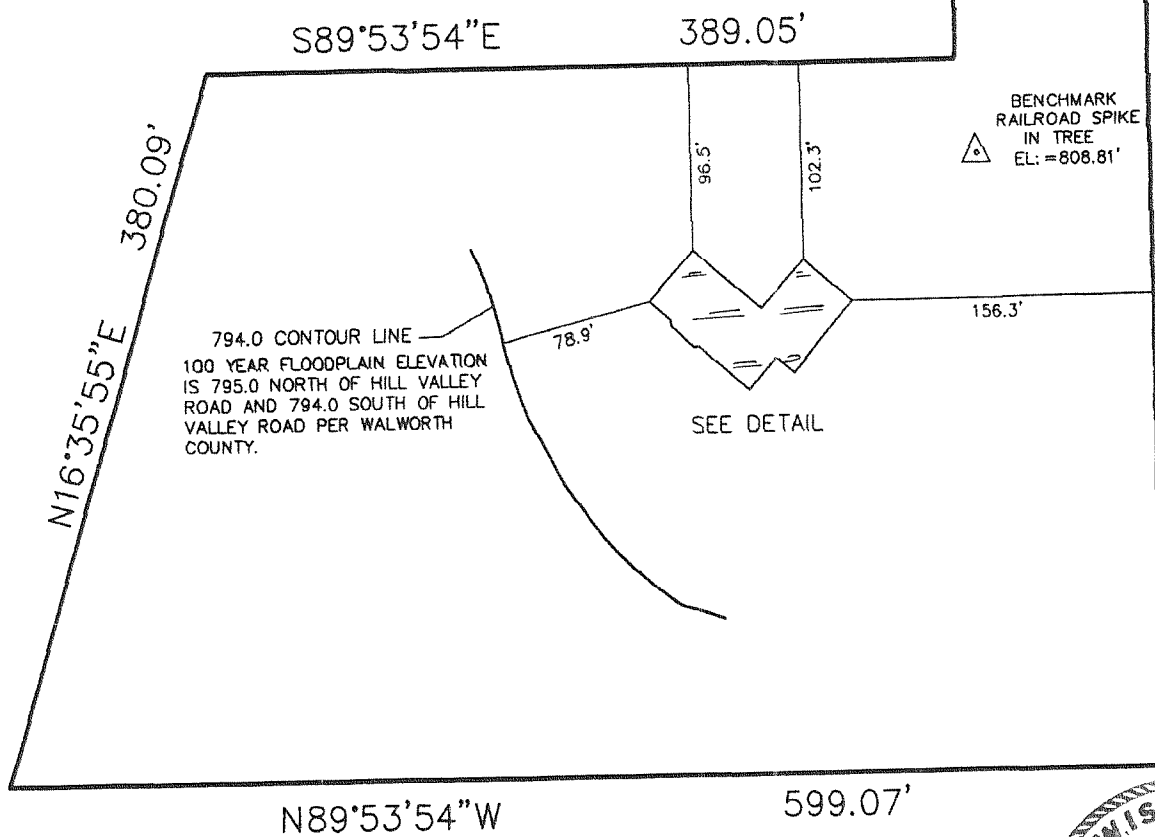


"I hereby certify that I have surveyed the above described property and that the above map is a correct representation thereof and shows the size and location of the property, its exterior boundaries, the location of all visible structures and dimensions of all principal buildings thereon, boundary fences, apparent easements, roadways and encroachments, if any."

"This survey is made for the use of the present owners of the property, and those who purchase, mortgage, or guarantee the title thereto within one year from date hereof."

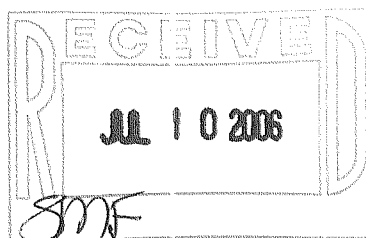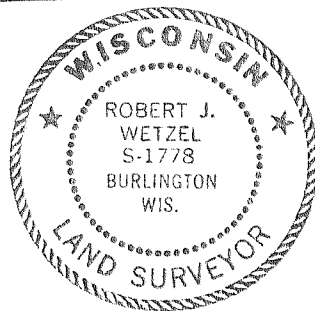

THIS IS NOT AN ORIGINAL PRINT
UNLESS THIS SEAL IS RED.

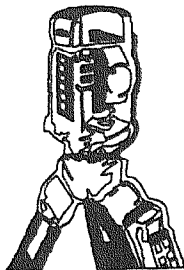

B.W. SURVEYING, INC.

LAND SURVEYS
MAPPING AND PLANNING
412 N. PINE STREET
BURLINGTON, WI 53105
(262)-767-0225

Robert J. Wetzel
ROBERT J. WETZEL S-1778

APRIL 27, 2006
DATE

7244
JOB NUMBER

PA 3919-2

418-1939