
PLAT OF SURVEY

OF

LOT 7

ISLAND CLUB, A SUBDIVISION LOCATED IN SWI/4 SECTION 4, T4N, RISE, WALWORTH COUNTY, WISCONSIN.

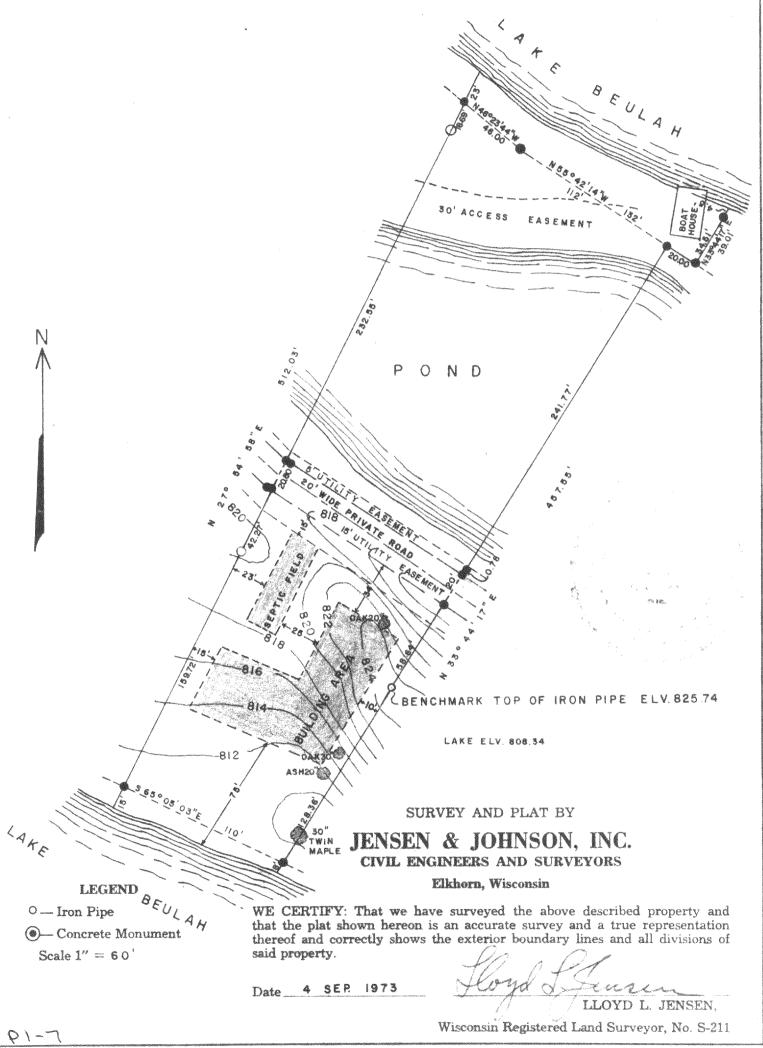

418-199