

Plat of Survey

of

Part of Lot 1, Lot 2 and Lot 3 of Certified Survey Map No. 979,

recorded in Vol. 4 of Certified Survey Maps of Walworth County on Page 242 and located in the Southwest 1/4 of Section 8, Town 4 North, Range 18 East, Town of East Troy, Walworth County, Wisconsin.

Portion of Lot not surveyed described in a Quit Claim Deed recorded June 16, 1987 in Vol. 404 on Page 577 as Document No. 148526 as shown below: A parcel of land being part of Lot 1 of Certified Survey Map No. 979, located in the S.W. 1/4 of Section 8, T4N, R18E, Walworth County, Wisconsin, described as follows: Begin at a point on the North Line of said Lot 1, said point being on the meander line of Lake Beulah S. 88°42' E. 16 feet, more or less from the shore of said Lake Beulah; thence S 43°40'39" E. along said meander line, 50.00 feet; thence N. 47°11' E. 50.81 feet to the North line of said Lot 1; thence N. 88°42' W. along said North line, 71.74 feet to the point of beginning. Also to include all the land between above described meander line and the shore of said Lake Beulah.

Part of Lot 4 of Certified Survey Map No. 1651,

recorded in Vol. 7 of Certified Survey Maps of Walworth County on Page 298 and located in the Northwest 1/4 of Section 8, Town 4 North, Range 18 East, Town of East Troy, Walworth County, Wisconsin.

Said part of Lot 4 described in a Quit Claim Deed recorded December 23, 1991 in Vol. 546 on Page 763 as Document No. 223796 as shown below: Part of Tax Parcel PA-1651-4A being part of Lot 4 of Certified Survey Map No. 1651, located in Section 8, Town 4 North, Range 18 East, Town of East Troy, Walworth County, Wisconsin, described as follows: Begin at the Southwest Corner of said Tax Parcel and Lot 4; thence N 2°34'27" E. 143.44 feet; thence S 88°42'00" E. 148.60 feet to the Point of Beginning.

Also lands described in a Quit Claim Deed recorded December 23, 1991 in Vol. 546 on Page 763 as Document No. 223797 as shown below: Part of Tax Parcel PA-1651-4A being part of Lot 4 of Certified Survey Map No. 1651, located in Section 8, Town 4 North, Range 18 East, Town of East Troy, Walworth County, Wisconsin, described as follows: Commence at the Southwest Corner of said Tax Parcel and Lot 4; thence S 88°42'00" E. 148.60 feet to the Point of Beginning; thence N 1°12'34" E. 143.41 feet; thence S 88°42'00" E. 293.32 feet; thence S 2°09'14" W. 143.42 feet; thence N 88°42'00" W. 290.95 feet to the Point of Beginning.


Also unplatted lands,

located in the Northwest 1/4 of Section 8, Town 4 North, Range 18 East, Town of East Troy, Walworth County, Wisconsin.


Lands described in a Quit Claim Deed recorded June 16, 1987 in Vol. 404 on Page 578 as Document No. 148527 as shown below: A parcel of land located in the N.W. 1/4 of Section 8, T4N, R18E, Walworth County, Wisconsin, described as follows: Commence at the West 1/4 corner of said Section 8; thence S 88°42' E. along the East West 1/4 Line of said Section 8, 1011.58 feet; thence N. 2°20'53" E., 749.88 feet; thence S. 88°49'58" E. 290 feet; thence S. 2°40'59" W. 150 feet; thence S. 88°42' E. 880.00 feet; thence S. 2°34'27" W. 456.14 feet to the point of beginning; thence continue S. 2°34'27" W. 143.44 feet to the East-West 1/4 Line of said Section 8; thence N. 88°42' W., along said quarter line, 144.71 feet; thence W. 47°11' E. 206.01 feet to the point of beginning.



Surveyed for: **Estate of Odilia M. Zielinski**
1646 Ryans Run
Boothwyn, Pennsylvania, 19061

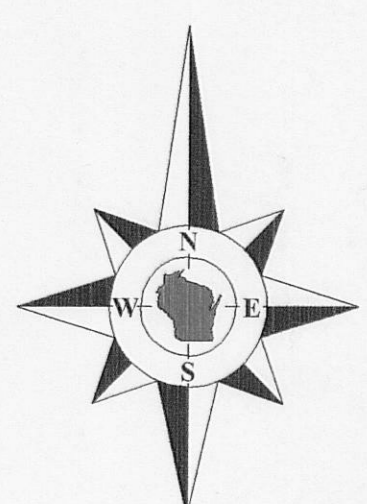


Bearings and Distances to Certified Survey Map No. 979.

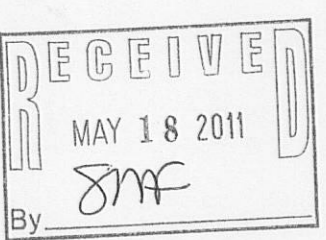

Copyright 2010 by Jensen & Olson Land Surveying, LLC.
All rights reserved. No part of this survey plat may be reproduced or transmitted in any form by any means - graphic, electronic, or mechanical, including photocopying, tracing, or information storage and retrieval systems - without permission in writing from Douglas G. Olson, Jensen & Olson Land Surveying, LLC.

I hereby certify that I have surveyed the above described property and the map hereon is correct to the best of my professional knowledge and belief and shows the size and location of the property, its exterior boundaries, the location and dimensions of all visible structures thereon, boundary fences, apparent easements and roadways and visible encroachments, if any.
This survey is made for the exclusive use of the present owners of the property, and also those who purchase, mortgage or guarantee title thereto, within one year from the date hereof.

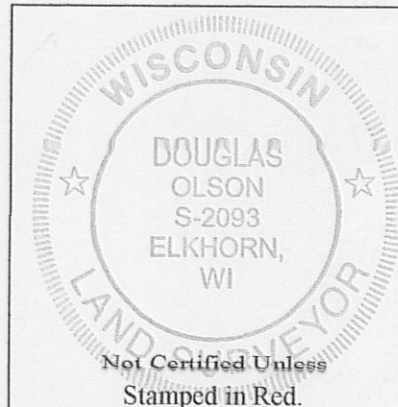


- Notes:**
- 1) This survey plat is not certified unless signed and sealed in red ink.
 - 2) This survey is subject to Wisconsin lien laws. This Plat of Survey is the notice of intent to file lien. Lien waiver required.

PA979 1-3 PA1651-4A PA1651-4A1

418-2211

Survey date: October 21, 2010.
Revisions:

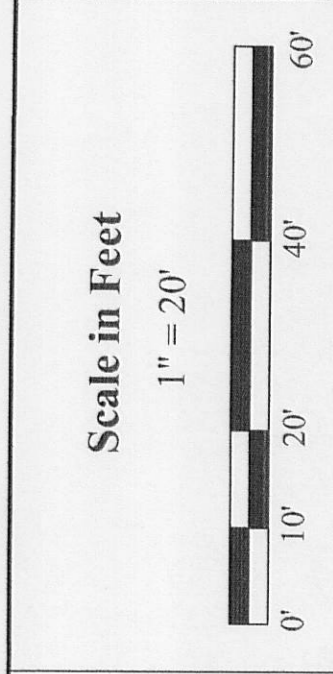

Jensen & Olson Land Surveying, LLC
45 South Wisconsin Street * P.O. Box 322 * Elkhorn, Wisconsin, 53121
Telephone: (262) 723-3434 * Facsimile: (262) 723-8044
Email: jensen.olson@elknet.net

- Legend**
- Found County Section Corner
 - Found Iron Pipe
 - Found Iron Rod
 - Found Wood Stake
 - Utility Box or Pedestal
 - Light Pole
 - Corner
 - Corner Surface

Sheet 1 of 1 Sheets
Drawing Name: 44118-2010068B-C-D.dwg
Job Reference Number
2010.068 B, C, D

2010.068 B, C, D