
LOT LINE ADJUSTMENT

ORIGINAL DESCRIPTION: LOT 137 OF BEULAH HEIGHTS, BEING A SUBDIVISION OF A PART OF SECTIONS 7, 8, 17 AND 18 OF TOWN 4 NORTH, RANGE 18 EAST, TOWN OF EAST TROY, WALWORTH COUNTY, WISCONSIN.

ORIGINAL DESCRIPTION: LOT 138 OF BEULAH HEIGHTS, BEING A SUBDIVISION OF A PART OF SECTIONS 7, 8, 17 AND 18 OF TOWN 4 NORTH, RANGE 18 EAST, TOWN OF EAST TROY, WALWORTH COUNTY, WISCONSIN.

NEW DESCRIPTION PBH 00020: ALL THAT PART OF LOT 137 AND THE EASTERLY 10' OF LOT 138 OF BEULAH HEIGHTS, BEING A SUBDIVISION OF A PART OF SECTIONS 7, 8, 17 AND 18 OF TOWN 4 NORTH, RANGE 18 EAST, TOWN OF EAST TROY, WALWORTH COUNTY, WISCONSIN.

NEW DESCRIPTION PBH 00021: ALL THAT PART OF LOT 138 OF BEULAH HEIGHTS, EXCEPTING THEREFROM THE EASTERLY 10', BEING A SUBDIVISION OF A PART OF SECTIONS 7, 8, 17 AND 18 OF TOWN 4 NORTH, RANGE 18 EAST, TOWN OF EAST TROY, WALWORTH COUNTY, WISCONSIN.

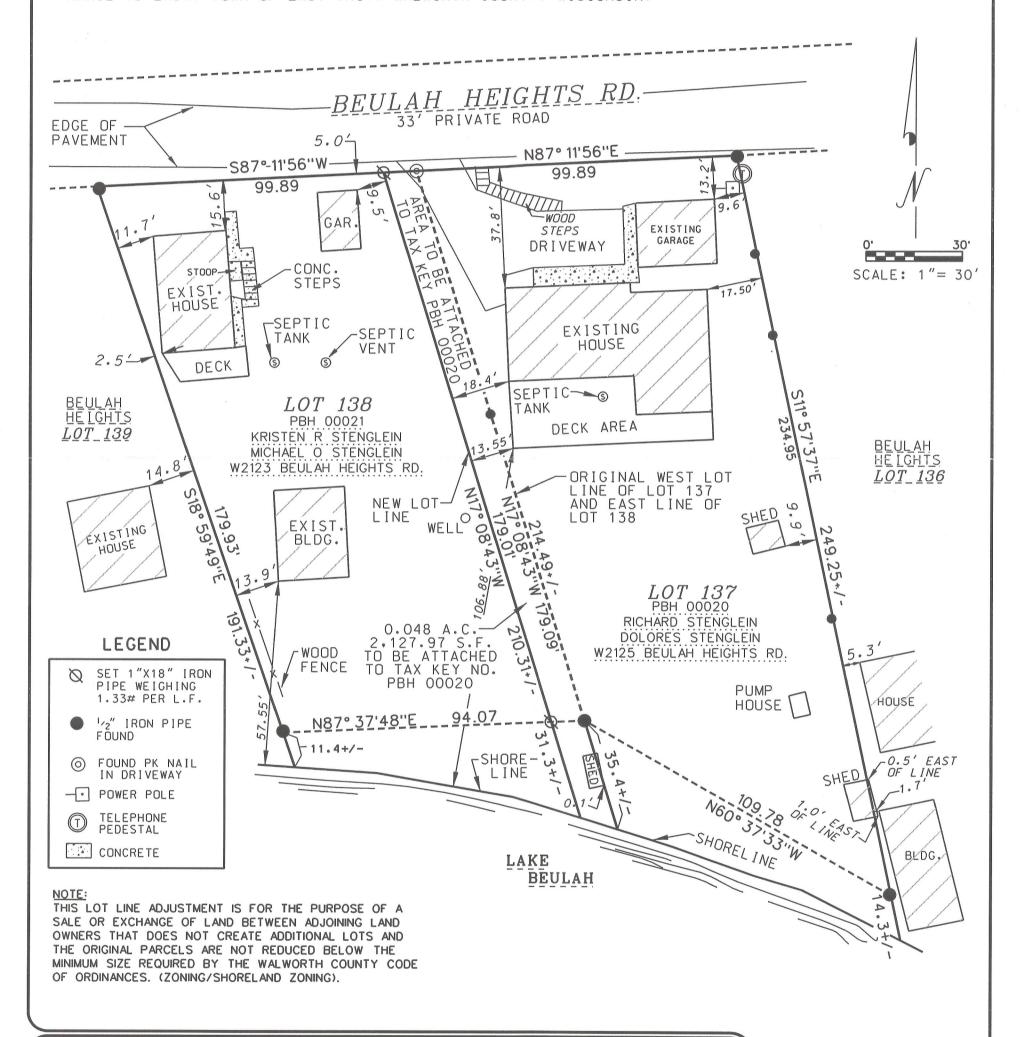

SURVEY MADE FOR: RICHARD STENGLEIN W2125 BEULAH HEIGHTS RD. EAST TROY, WI 53120

SURVEYING, LLC 550 BAYVIEW ROAD SUITE B MUKWONAGO, WI 53149

SURVEY DATE: 03/05/2012 THIS SURVEY IS MADE FOR THE USE OF THE PRESENT OWNERS OF THE PROPERTY, AND ALSO THOSE WHO PURCHASE, MORTGAGE OR GUARANTEE TITLE TO WITHIN ONE (1) YEAR FROM DATE HERETO.

I, MICHAEL A. GREESON R.L.S. . 2770, HEREBY CERTIFY THAT THIS SURVEY WAS MADE IN ACCORDANCE WITH THE MINIMUM STANDARDS FOR PROPERTY SURVEYS (CHAPTER A-E 7) FOR THE STATE OF WISCONSIN AND HAS BEEN PREPARED UNDER MY DIRECTION AND CONTROL AND IS CORRECT TO THE BEST OF MY KNOWLEDGE AND BELIEF.





SFILES NAME:

> PLOT DATE: 03/06/2012 V2G JOB : 2012-004 STENGLEIN LOT LINE ADJUSTMENT.DGN