
PLAT OF SURVEY -OF-

THE SOUTH 65 FEET OF LOT 2 AND THE NORTH 5 FEET OF LOT 3 OF BEULAH LAKE PARK SUBDIVISION, LOCATED IN THE SOUTHEAST 1/4 OF SECTION 4, TOWN 4 NORTH, RANGE 18 EAST, TOWN OF EAST TROY, WALWORTH COUNTY, WISCONSIN.

SURVEY FOR: HACKBARTH BUILDERS
SURVEY LOCATION: N9311 BEULAH PARK ROAD

NOTE: BEARINGS HEREON RELATE TO THE WEST LINE OF BEULAH PARK ROAD, ASSUMED BEARING SOUTH 00°06'00" WEST.

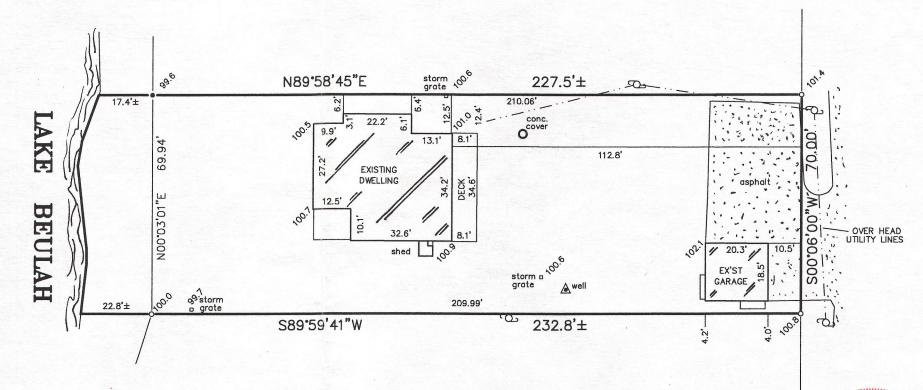


"I hereby certify that I have surveyed the above described property and that the above map is a correct representation thereof and shows the size and location of the property, its exterior boundaries, the location of all visible structures and dimensions of all principal buildings thereon, boundary fences, apparent easements, roadways and encroachments, if any."


"This survey is made for the use of the present owners of the property, and those who purchase, mortgage, or guarantee the title thereto within one year from date hereof."



B.W. SURVEYING, INC.

LAND SURVEYS
MAPPING AND PLANNING
412 N. PINE STREET
BURLINGTON, WI 53105
(262)-767-0225

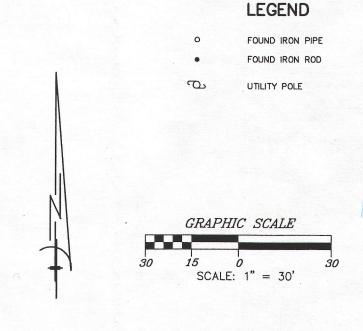

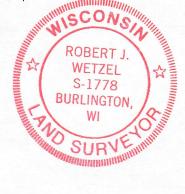

THIS IS NOT AN ORIGINAL PRINT UNLESS THIS SEAL IS RED.

ROBERT J. WETZEL S-1778

JULY 12, 2013 DATE 8641-A JOB NUMBER

PBL -4

418-2370