
PLAT OF SURVEY

THE SOUTHERLY PORTION AS SHOWN FOR PROPOSED GARAGE -OF-

LOT 39, BLOCK 1, WILMER GROVE BEACH, LYING AND BEING IN THE EAST 1/2 OF SECTION 18, TOWN 4 NORTH, RANGE 18 EAST IN THE TOWN OF EAST TROY, WALWORTH COUNTY, WISCONSIN.

SURVEY FOR: HACKBARTH BUILDERS

SURVEY LOCATION: 2162 WILMERS GROVE DRIVE

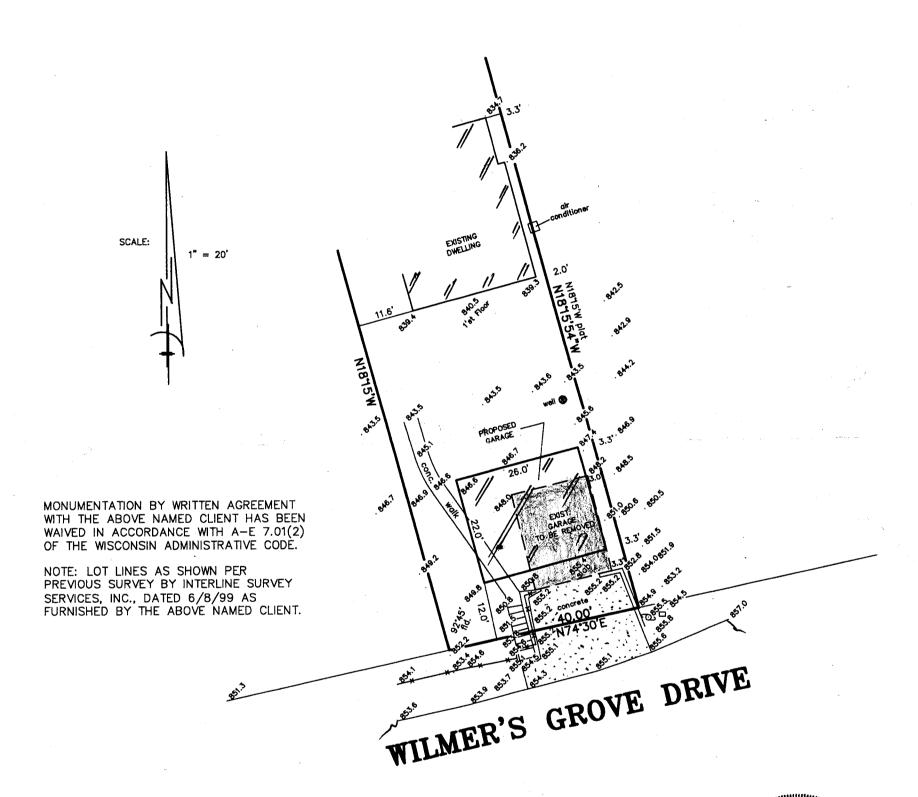

"I hereby certify that I have surveyed the above described property and that the above map is a correct representation thereof and shows the size and location of the property, its exterior boundaries, the location of all visible structures and dimensions of all principal buildings thereon, boundary fences, apparent easements, roadways and encroachments, if any."

"This survey is made for the use of the present owners of the property, and those who purchase, mortgage, or guarantee the title thereto within one year from date hereof."






THIS IS NOT AN ORIGINAL PRINT UNLESS THIS SEAL IS RED.



B.W. SURVEYING, INC.

LAND SURVEYS
MAPPING AND PLANNING
412 N. PINE STREET
BURLINGTON, WI 53105
(262)-767-0225

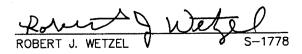

APRIL 8, 2014 DATE

JOB NUMBER