


Plat of Survey

of

Lot 1 of Certified Survey Map No. 2787,

recorded in Vol. 14 of Certified Survey Maps of Walworth County on Page 195 and located in the Southeast 1/4 of the Northeast 1/4 and in Government Lot 1 in the Southeast 1/4, all in Section 10, Town 4 North, Range 18 East, Town of East Troy, Walworth County, Wisconsin.

Surveyed for: **Jim Shymansky**
2598 Quincy Road NE
Solon, Iowa. 52333

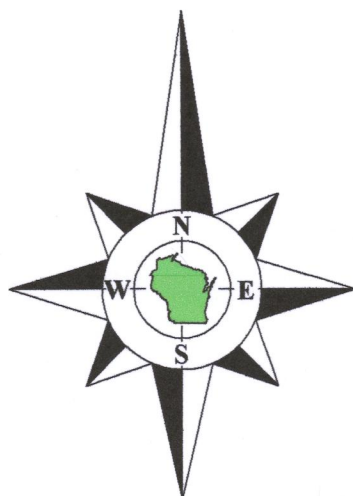

Bearings referenced to the West line of Lot 1, recorded as N0°00'48"W on Certified Survey Map No. 2787.



Notes:

- 1) This Plat of Survey is not certified unless signed and sealed in red ink.
- 2) This survey is subject to Wisconsin lien laws. This Plat of Survey is the notice of intent to file lien. Lien waiver required.
- 3) The Survey Date shown on this Plat of Survey is the completion date of the field work.

Copyright ©2017 by Olson Land Surveying, LLC.

All rights reserved. No part of this survey plat may be reproduced or transmitted in any form by any means - graphic, electronic, or mechanical, including photocopying, tracing, or information storage and retrieval systems - without permission in writing from Douglas G. Olson, Olson Land Surveying, LLC.


I hereby certify that I have surveyed the above described property in compliance with Chapter A-E 7 of the Wisconsin Administrative Code and that the map hereon is correct to the best of my professional knowledge and belief and shows the size and location of the property, its exterior boundaries, the location and dimensions of all visible structures thereon, boundary fences, apparent easements and roadways and visible encroachments, if any.

This survey is made for the exclusive use of the present owners of the property, and also those who purchase, mortgage or guarantee title thereto, within one year from the date hereof.

Douglas G. Olson
Wisconsin Professional Land Surveyor - 2093

Survey Date: April 21, 2017.

Revisions:

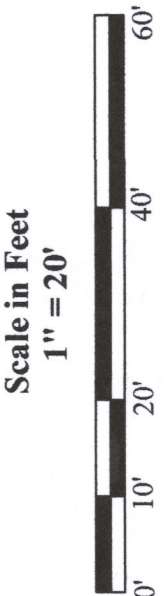

45 South Wisconsin Street | P.O. Box 322
Elkhorn, Wisconsin. 53121
Telephone: (262) 723-3434
Facsimile: (262) 723-8044
Email: doug@olsonsurveying.com
Website: www.olsonsurveying.com



Legend of Symbols & Abbreviations	
Found County Section Corner	North
Found Iron Rod	South
Found Iron Pipe, 1" dia.	East
Recorded Information	West
Utility Pole	In Degrees
Manhole	In Minutes
Concrete	In Feet
Brick Pavers or Flagstone	In Inches

Sheet 1 of 1 Sheets	Drawing Name:
Job Reference Number	2017.033

2017.033

PA 2787-1 418-2570