
J.K.R. SURVEYING, INC. 8121 22ND AVENUE KENOSHA, WI 53143

JEFFREY K RAMPART S-2141 KENOSHA. SURVE

I hereby certify that this property was surveyed under my direction and this plat is a true representation thereof.

Reg. Land Surveyor

January 15, 2018 Revised 1/17/18

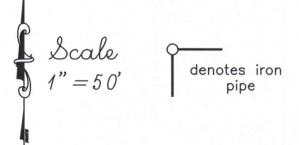


Plat of Survey of LOT 43 IN

TROY HILL ESTATES

in SW1/4 Section 30-4-18

TOWN OF EAST TROY WALWORTH COUNTY, WIS.

> -for-Hagen Homes

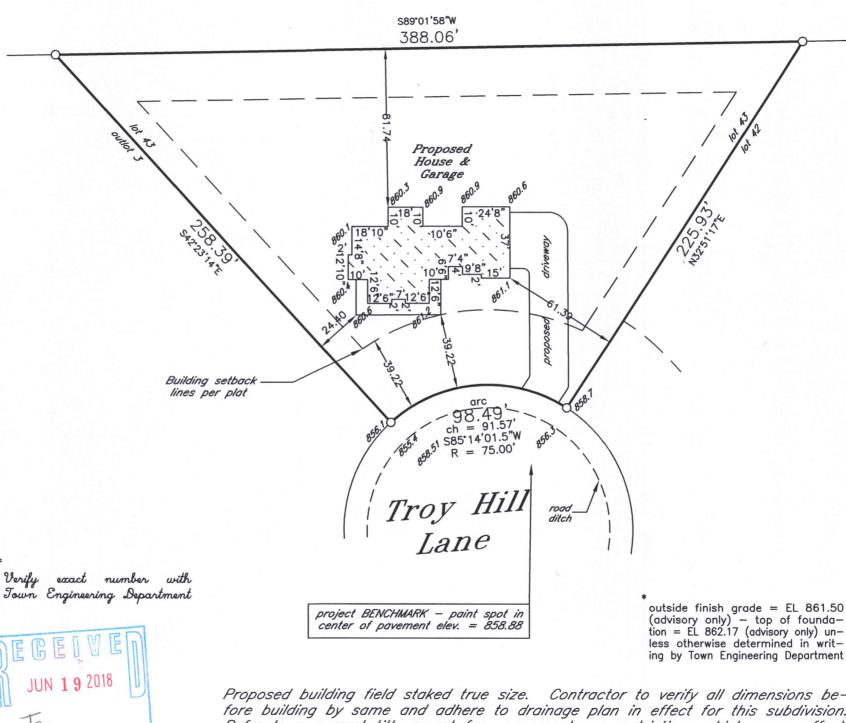

Proposed building field staked true size. Contractor to verify all dimensions before building by same and adhere to drainage plan in effect for this subdivision. Refer to a current title report for easements or restrictions which may affect the use of this site that are not shown on the recorded subdivision plat.

PTHE-43

418-2606